



ATTACHMENT F MUNICIPAL COMPLEX

1 of 2

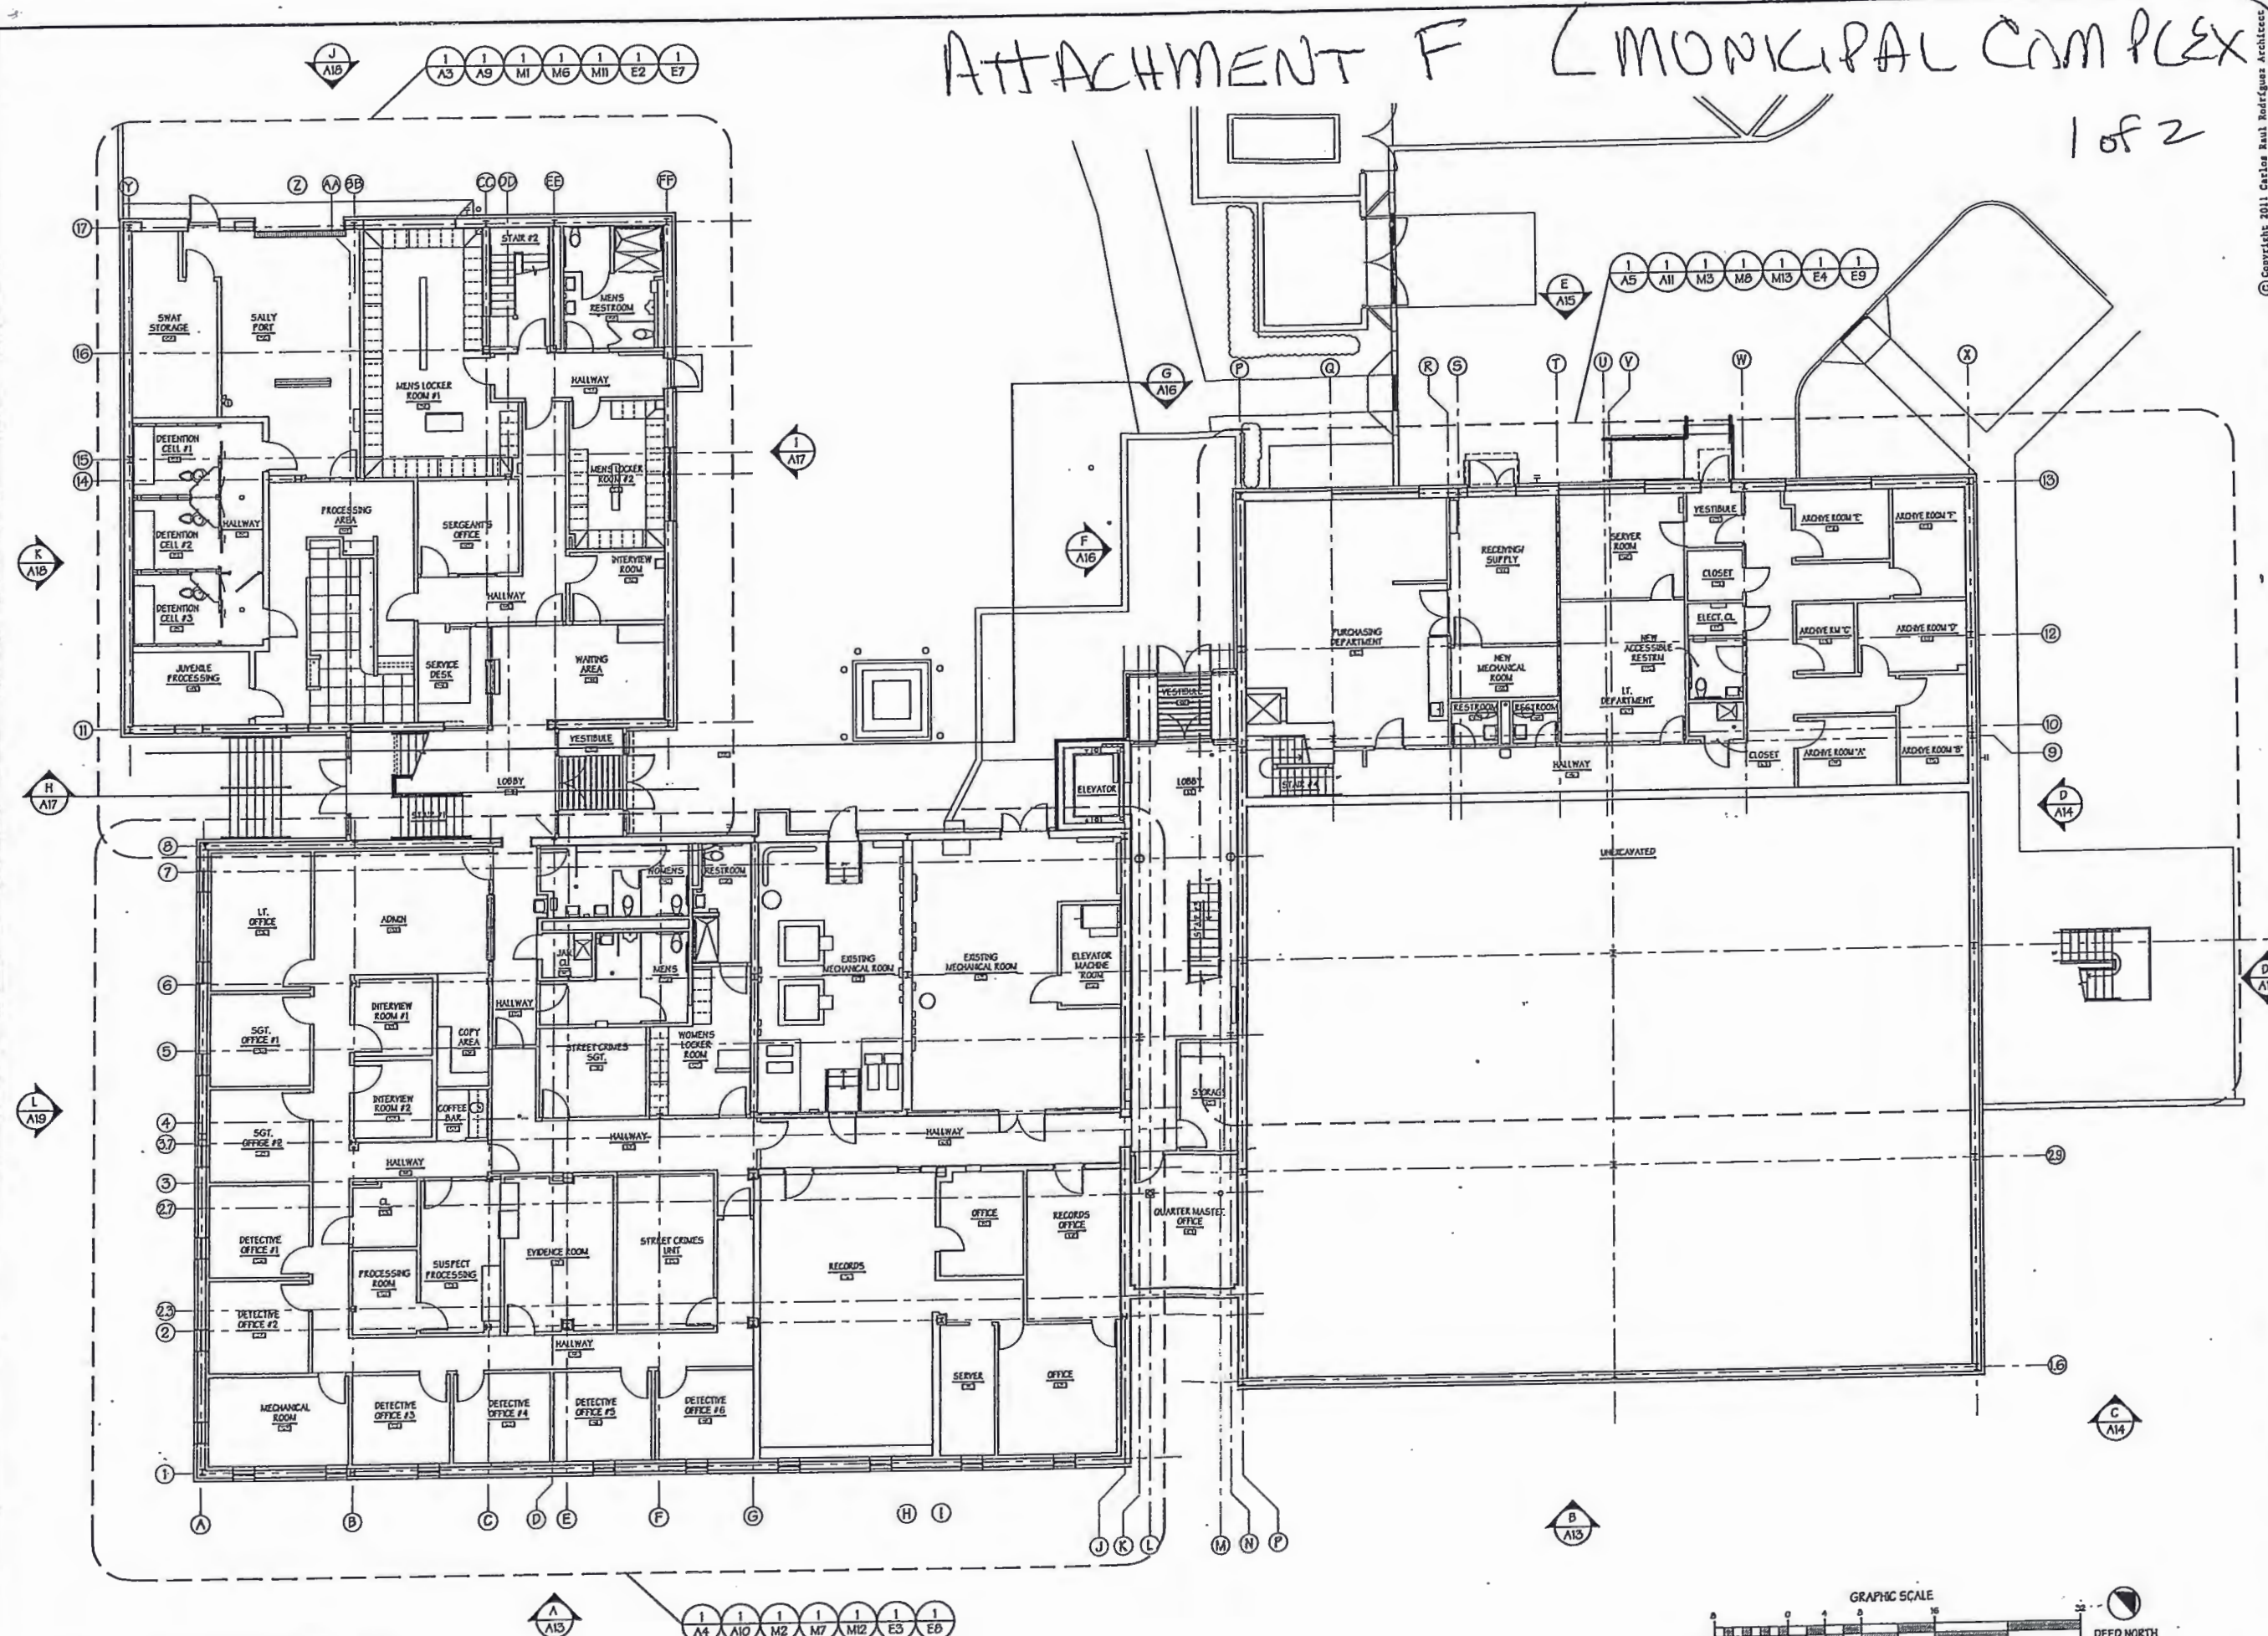

1 OVERALL FIRST FLOOR PLAN
SCALE: 1/8"=1'-0"

 

Copyright 2011 Carlos Raul Rodriguez Architect

Carlos Raul Rodriguez Architect
 1851 Browning Road
 Pennsauken, NJ 08110-2541
 (856) 663-4606 (856) 663-3216 FAX
 Carlos Raul Rodriguez, AIA, CID
 PA-PR-0311-047-X PHILA.BUS.UC.85409
 NJ #11738

ALL RIGHTS RESERVED. THIS PLAN IS THE PROPERTY OF CARLOS RAUL RODRIGUEZ ARCHITECT. NO PART OF THIS PLAN MAY BE REPRODUCED OR TRANSMITTED IN ANY FORM OR BY ANY MEANS, ELECTRONIC OR MECHANICAL, WITHOUT PERMISSION. ONLY DOCUMENTS THAT ARE BOUND AND SEALED BY CARLOS RAUL RODRIGUEZ ARCHITECT MAY BE REPRODUCED OR TRANSMITTED IN ANY FORM OR BY ANY MEANS, ELECTRONIC OR MECHANICAL, WITHOUT PERMISSION. CARLOS RAUL RODRIGUEZ ARCHITECT SHALL NOT BE LIABLE FOR ANY AND/OR MODIFICATIONS MADE BY OTHERS TO THESE DOCUMENTS.

NEW INTERIOR AND EXTERIOR ALTERATIONS TO THE MUNICIPAL COMPLEX
TOWNSHIP OF WILLINGBORO
 ONE SALEM ROAD
 WILLINGBORO, NEW JERSEY 08046-2800
 BLOCK: 319 LOTS: 3 & 1B
 APPLICANT: TOWNSHIP OF WILLINGBORO


OVERALL FIRST FLOOR PLAN

DATE: 14 MAR 2011
SHEET 15 OF 31
PROJ. # 0908 DRAWN BY: JAT
REVISIONS:

A1

2 of 2

Copyright 2011 Carlos Raul Rodriguez Architect

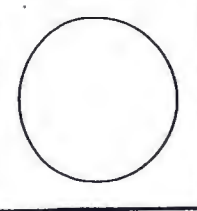

Carlos Raul Rodriguez Architect
 1961 Browning Road
 Pennsauken, NJ 08110-2941
 (856) 653-0606 (856) 653-3216 FAX
 Carlos Raul Rodriguez, AIA, CID
 PA 06A-011437-X PHILA BUS LIC #4408
 NJ 011778


ALL INFORMATION PROVIDED ON THIS DRAWING IS THE PROPERTY OF CARLOS RAUL RODRIGUEZ ARCHITECT AND IS NOT TO BE COPIED, REPRODUCED, TRANSMITTED, DISTRIBUTED AND UTILIZED WITHOUT THE WRITTEN CONSENT OF CARLOS RAUL RODRIGUEZ ARCHITECT. ANY REUSE OR MODIFICATION OF THIS DRAWING WITHOUT THE WRITTEN CONSENT OF CARLOS RAUL RODRIGUEZ ARCHITECT SHALL BE THE RESPONSIBILITY OF ANY ALTERATIONS MADE TO THIS DOCUMENT.

NEW INTERIOR AND EXTERIOR ALTERATIONS TO THE MUNICIPAL COMPLEX
TOWNSHIP OF WILLINGBORO
 ONE SALEM ROAD
 WILLINGBORO, NEW JERSEY 08046-2800
 BLOCK: 519 LOTS: 3 & 18
 APPLICANT: TOWNSHIP OF WILLINGBORO

OVERALL SECOND FLOOR PLAN

DATE: 14 MAR 2011
 SHEET: 16 OF 91
 PROJ. # 0908 | DRAWN BY: JAT
 REVISIONS:

A2

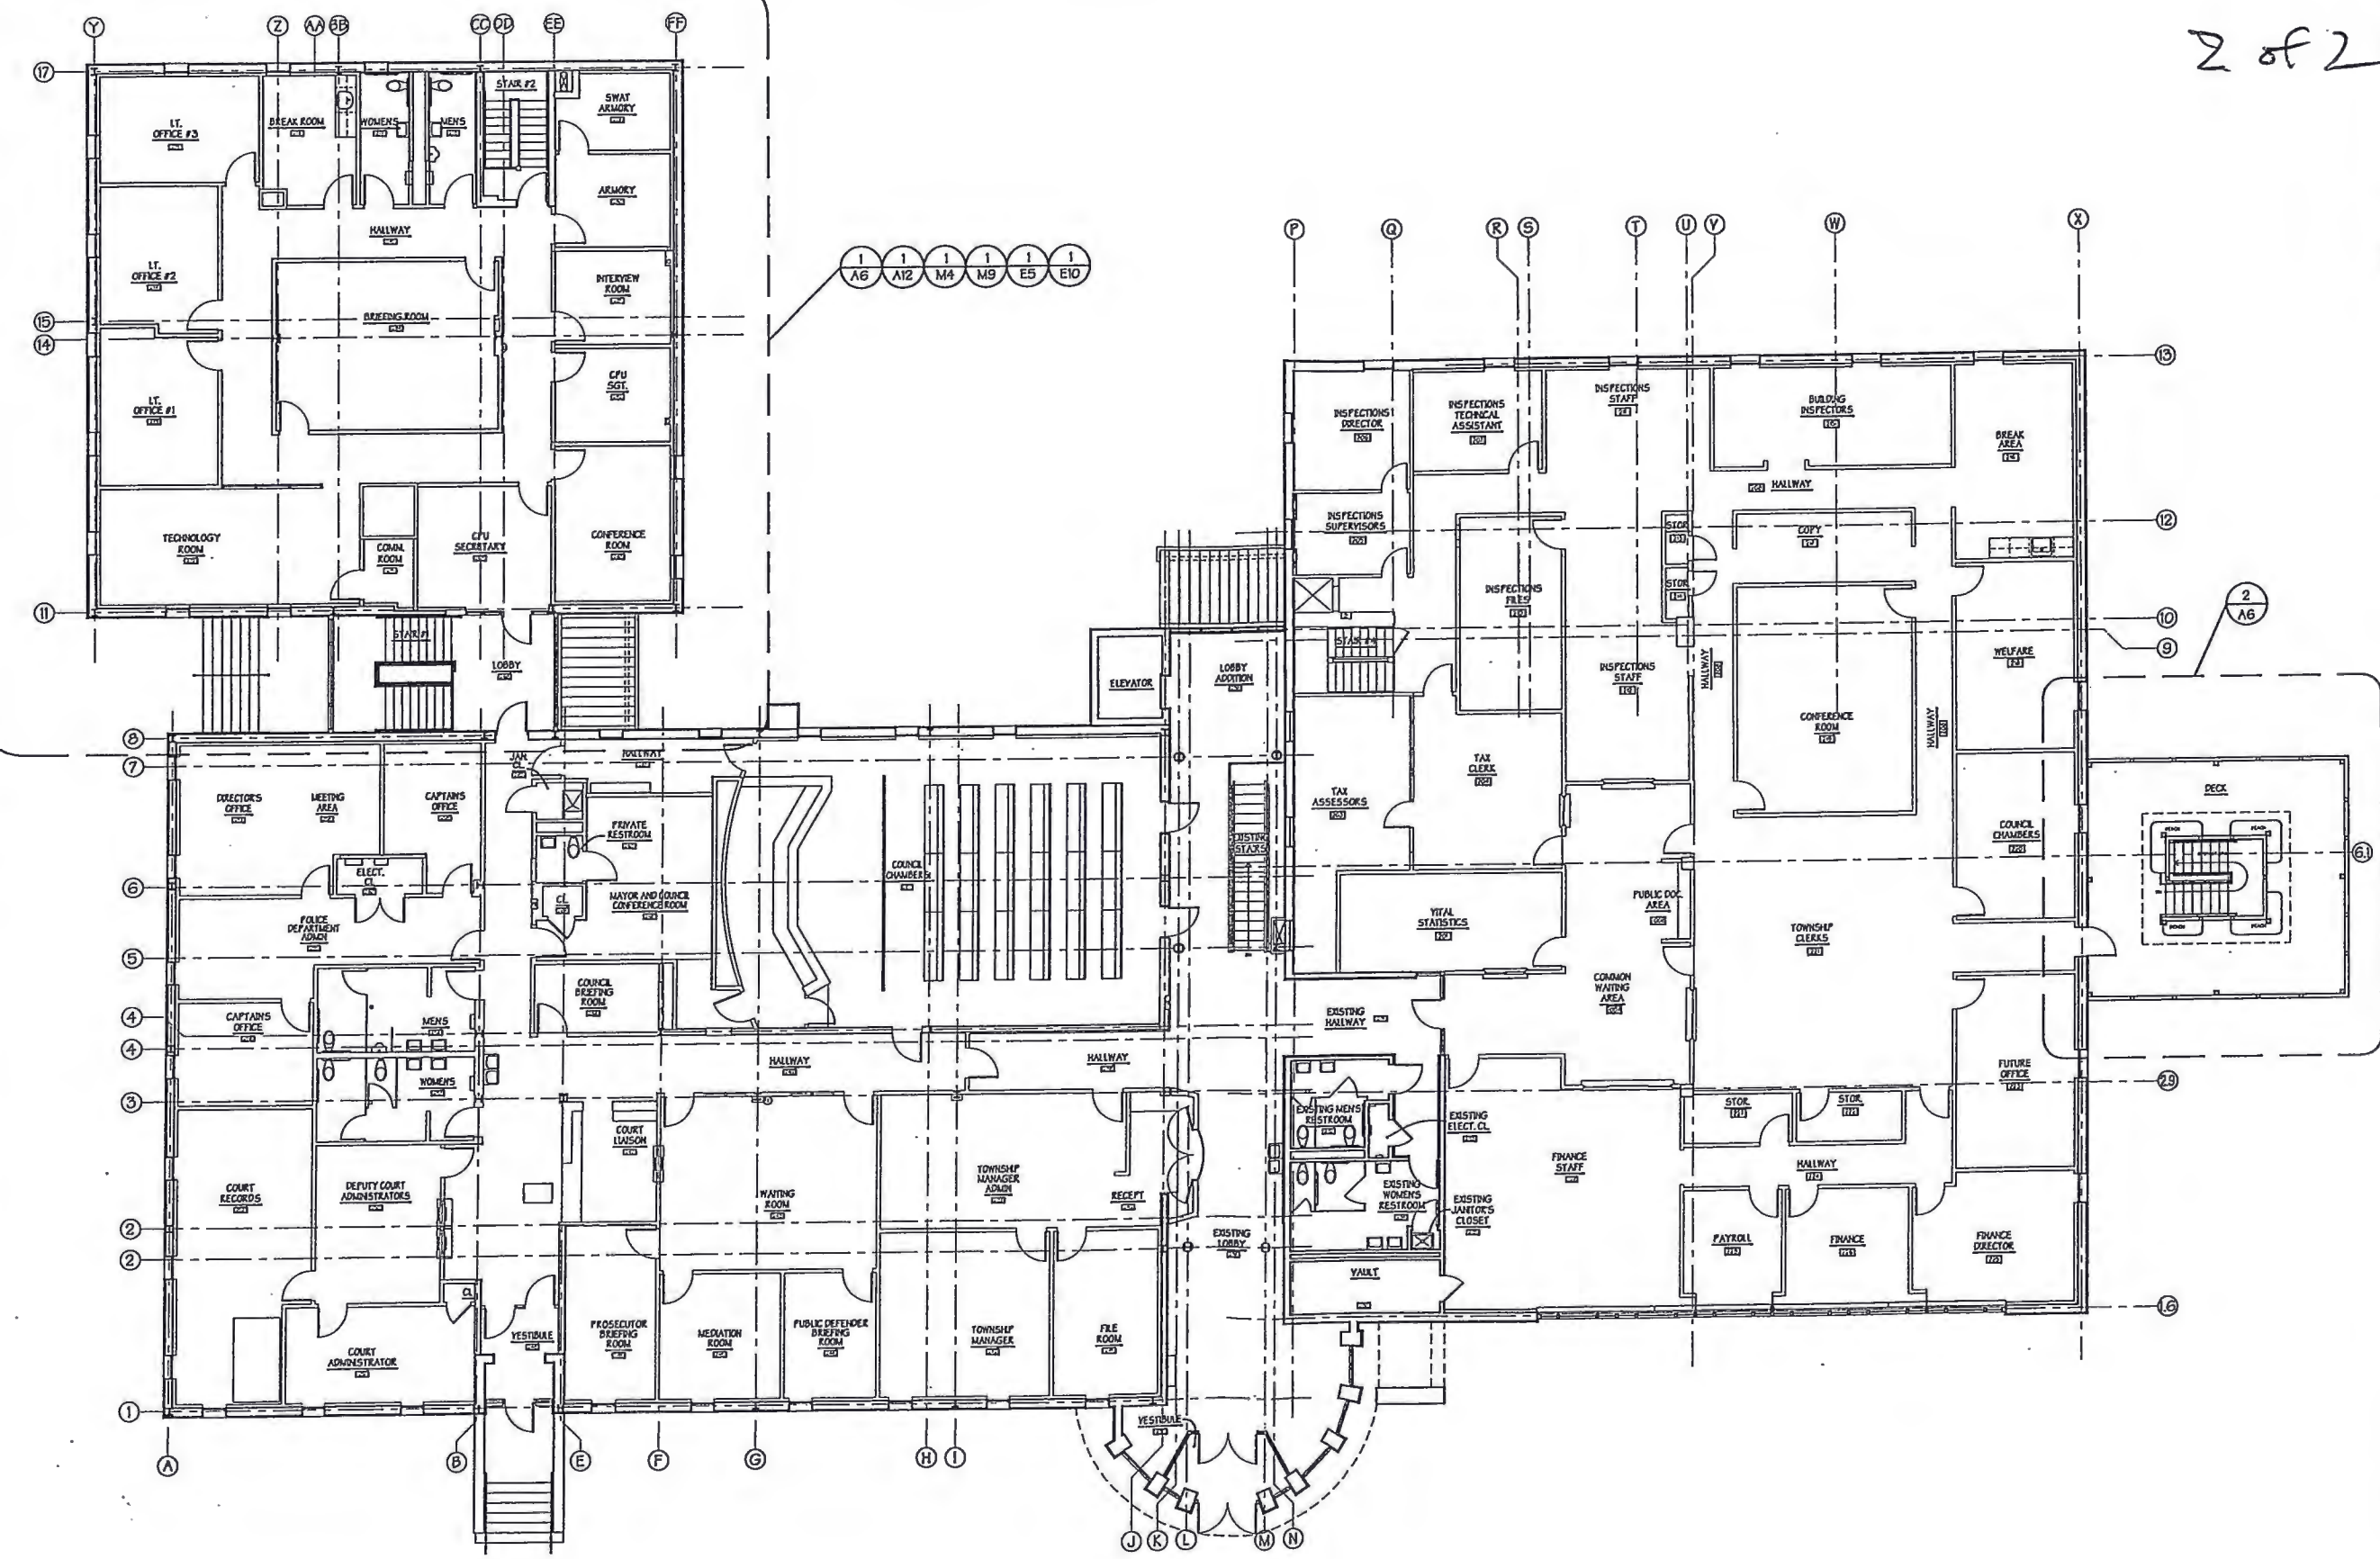

① OVERALL SECOND FLOOR PLAN
 SCALE: 1/8" = 1'-0"

