
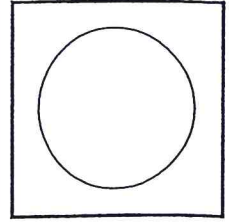


2016

MUNICIPAL COMPLEX

1230 DR. M L KING SR. DR.

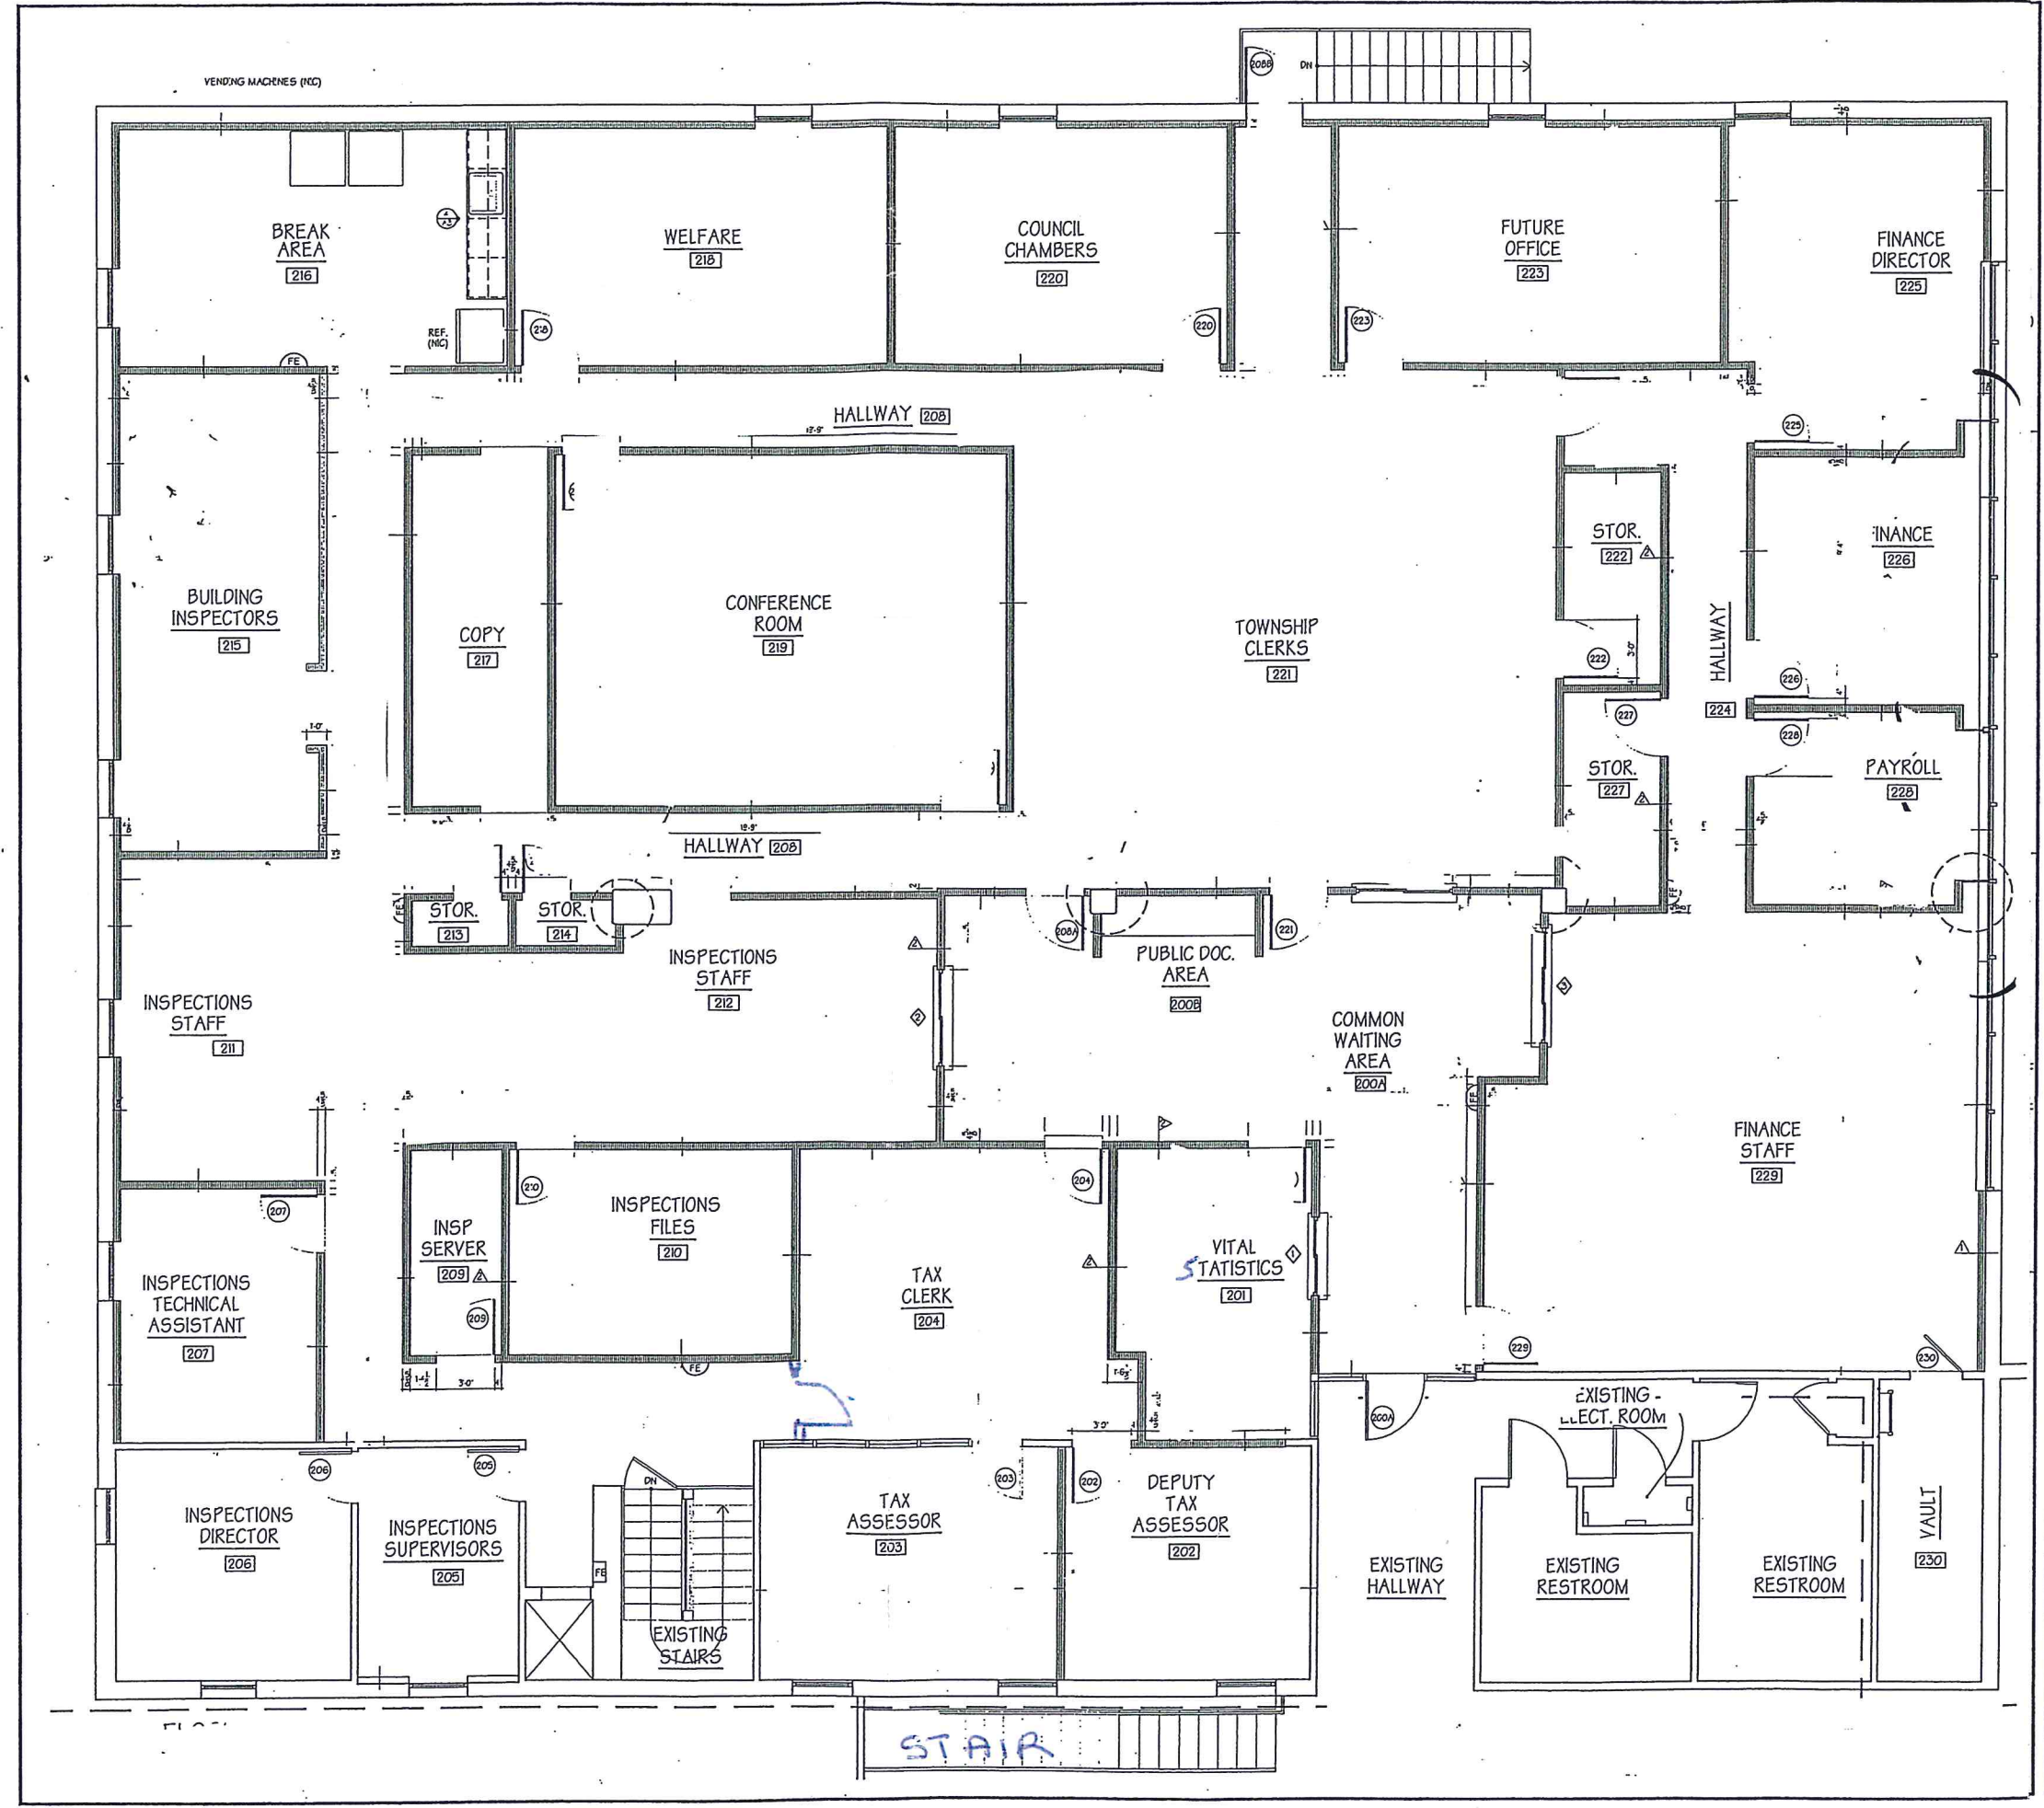

Carlos Raul Rodriguez Architect
 1951 Browning Road
 Pennsauken, NJ 08110-2941
 (856) 665-0606 (856) 663-3216 FAX
 Carlos Raul Rodriguez, AIA
 PA #RA-311487-X PHILA BUS LIC #12448
 NJ #11798

ALL INFORMATION PROVIDED ON THIS ARCHITECTURAL DRAWING IS THE PROPERTY OF CARLOS RAUL RODRIGUEZ ARCHITECT AND IS NOT TO BE COPIED, REPRODUCED, OR TRANSMITTED IN ANY FORM OR BY ANY MEANS, ELECTRONIC OR MECHANICAL, WITHOUT THE WRITTEN PERMISSION OF CARLOS RAUL RODRIGUEZ ARCHITECT. ANY UNAUTHORIZED USE OR REPRODUCTION OF THIS DOCUMENT IS PROHIBITED. CARLOS RAUL RODRIGUEZ ARCHITECT SHALL NOT BE HELD RESPONSIBLE FOR ANY ERRORS OR OMISSIONS OR FOR ANY CONSEQUENCES ARISING FROM THE USE OF THIS DOCUMENT.


NEW INTERIOR ALTERATIONS TO THE MUNICIPAL COMPLEX
TOWNSHIP OF WILLINGBORO
 ONE SALEM ROAD
 WILLINGBORO, NEW JERSEY 08046-2600
 BLOCK: 319 LOT: 1B
 APPLICANT: TOWNSHIP OF WILLINGBORO

FLOOR PLAN


DATE: 29 MAY 2007
 SHEET 3 OF 12
 PROJ. # 0702 DRAWN BY: JAT
 REVISIONS:
 1. OCT 07 - GENERAL REVISION
 2. DEC 07 - GENERAL REVISION

A1

NOTE:
 1. ALL DIMENSIONS ARE TO FACE OF FINISHES UNLESS OTHERWISE INDICATED ON DRAWINGS.
 2. REFER TO DRAWING A30 FOR KEYED RESTROOM ELEVATIONS.

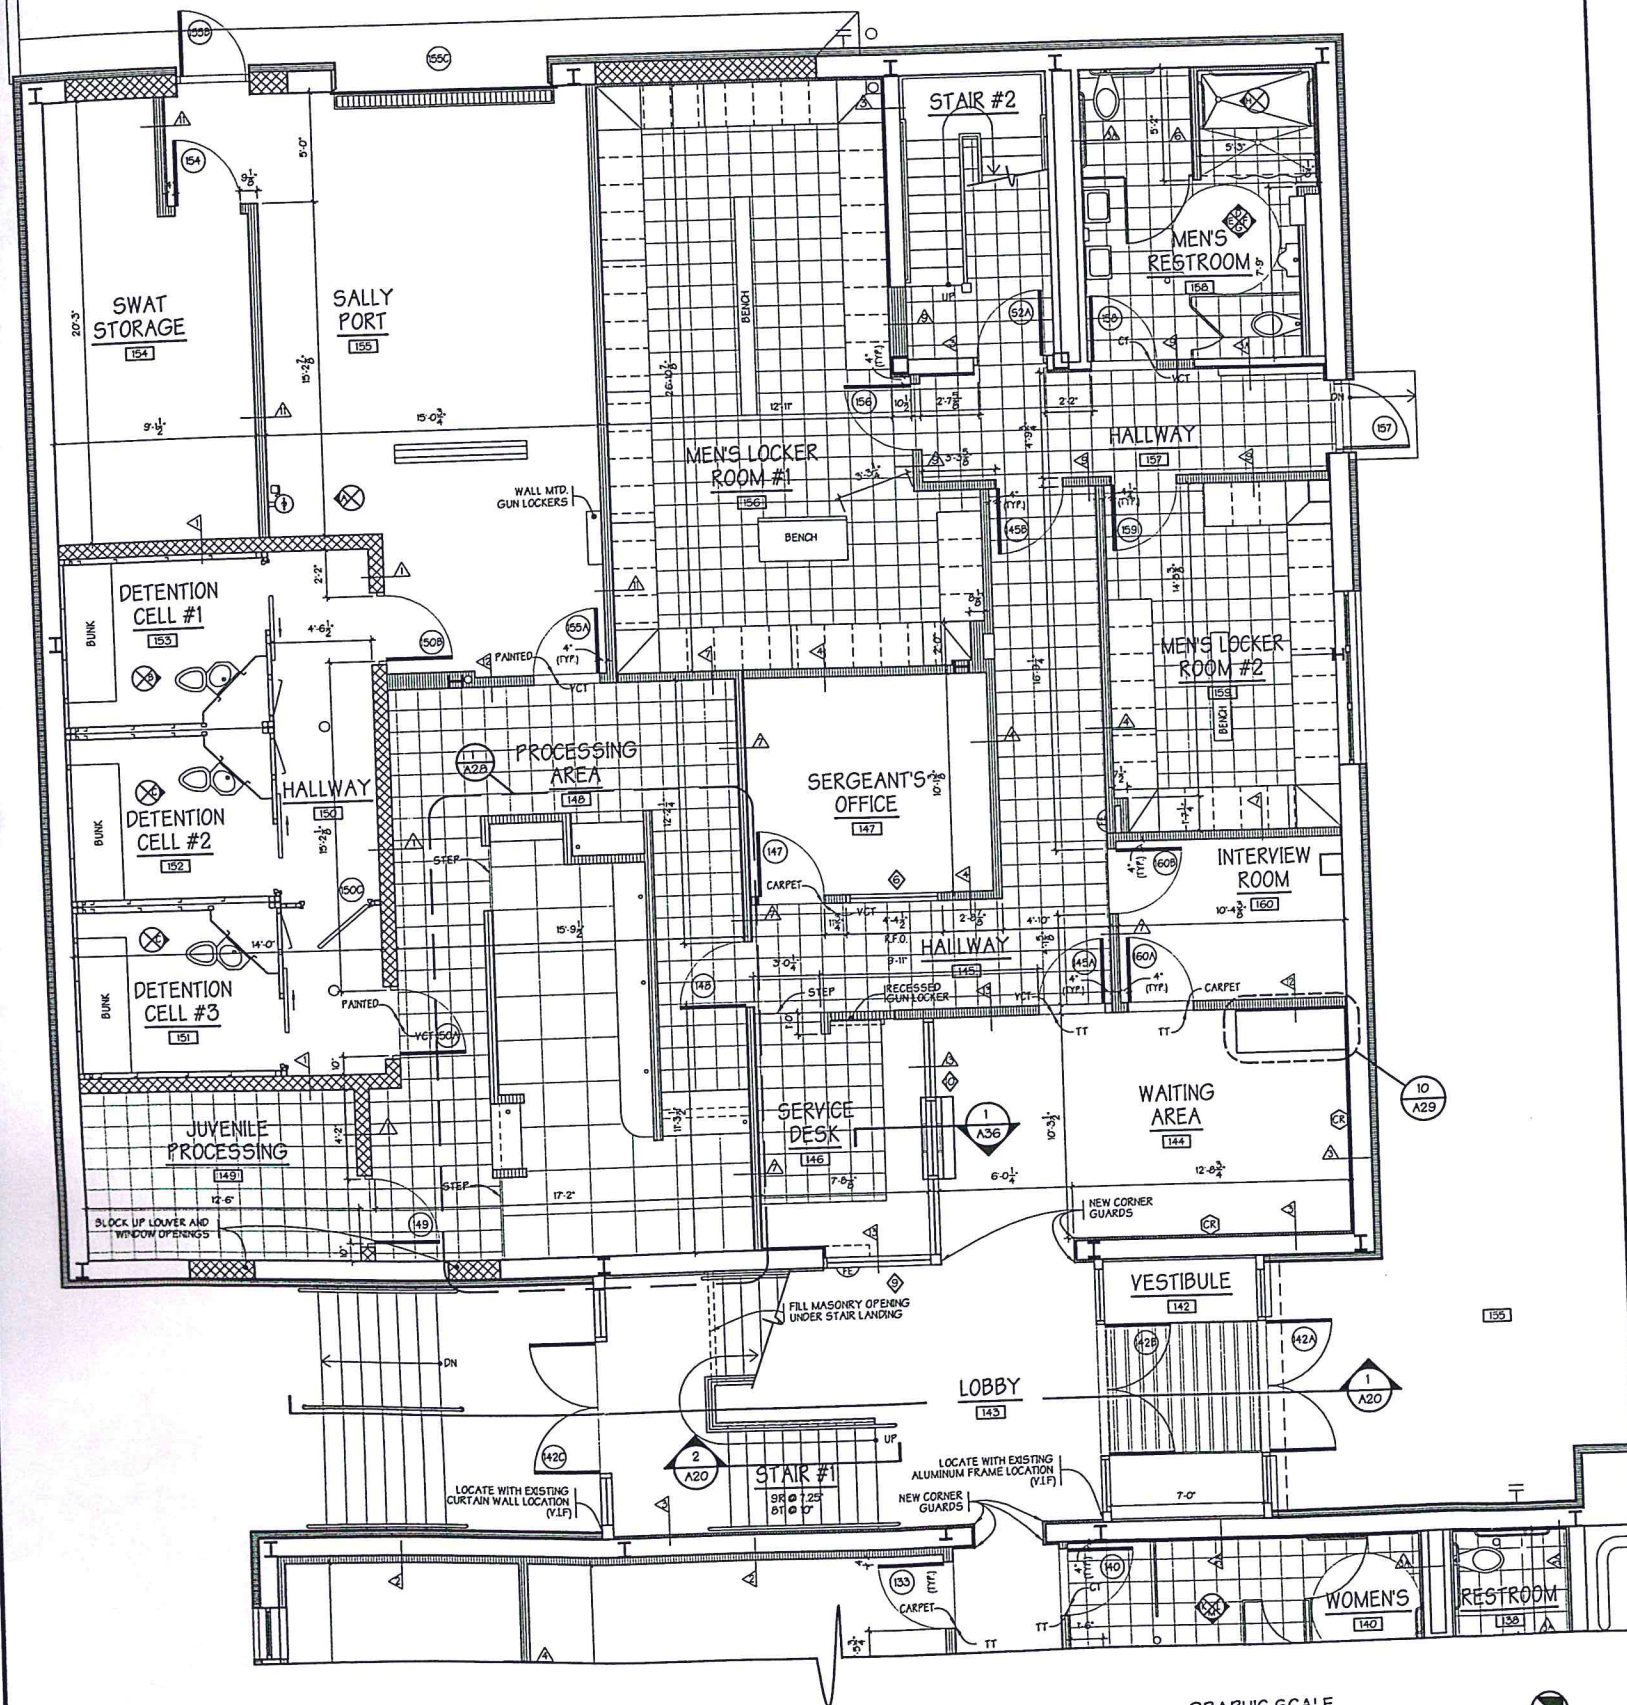

1 ENLARGED FIRST FLOOR PLAN
 SCALE: 1/4" = 1'-0"

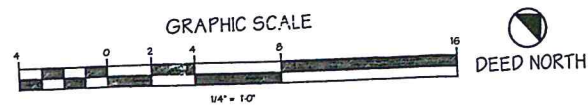

© Copyright 2011 Carlos Raul Rodriguez Architect

Carlos Raul Rodriguez Architect
 1981 Browning Road
 Pennsauken, NJ 08110-2941
 (856) 663-9696 (856) 663-3216 FAX
 Carlos Raul Rodriguez, AIA, CID
 PA #RA-911487-X PHILA BUS LIC #9409
 NJ #1179

ALL INFORMATION PROVIDED ON THIS DRAWING IS THE PROPERTY OF CARLOS RAUL RODRIGUEZ ARCHITECT AND IS NOT TO BE REPRODUCED, COPIED, OR TRANSMITTED IN ANY FORM OR BY ANY MEANS, ELECTRONIC OR MECHANICAL, WITHOUT THE WRITTEN PERMISSION OF CARLOS RAUL RODRIGUEZ ARCHITECT. ANY UNAUTHORIZED REPRODUCTION OR TRANSMISSION OF THIS DOCUMENT IS STRICTLY PROHIBITED. THE ARCHITECT SHALL NOT BE HELD RESPONSIBLE FOR ANY ALIENATION OF INTEREST IN REAL ESTATE OTHER THAN THESE DOCUMENTS.

NEW INTERIOR AND EXTERIOR ALTERATIONS TO THE MUNICIPAL COMPLEX
TOWNSHIP OF WILLINGBORO
 ONE SALEM ROAD
 WILLINGBORO, NEW JERSEY 08046-2800
 BLOCK: 319 LOTS: 3 & 15
 APPLICANT: TOWNSHIP OF WILLINGBORO


ENLARGED FIRST FLOOR PLAN

DATE: 14 MAR 2011
 SHEET: 17 OF 91
 PROJ. # 0908 | DRAWN BY: JAT
 REVISIONS:

NO.	DESCRIPTION

A3

NOTE:
 1. ALL DIMENSIONS ARE TO FACE OF FINISHES UNLESS OTHERWISE INDICATED ON DRAWINGS.
 2. REFER TO DRAWING A30 FOR KEYED RESTROOM ELEVATIONS.

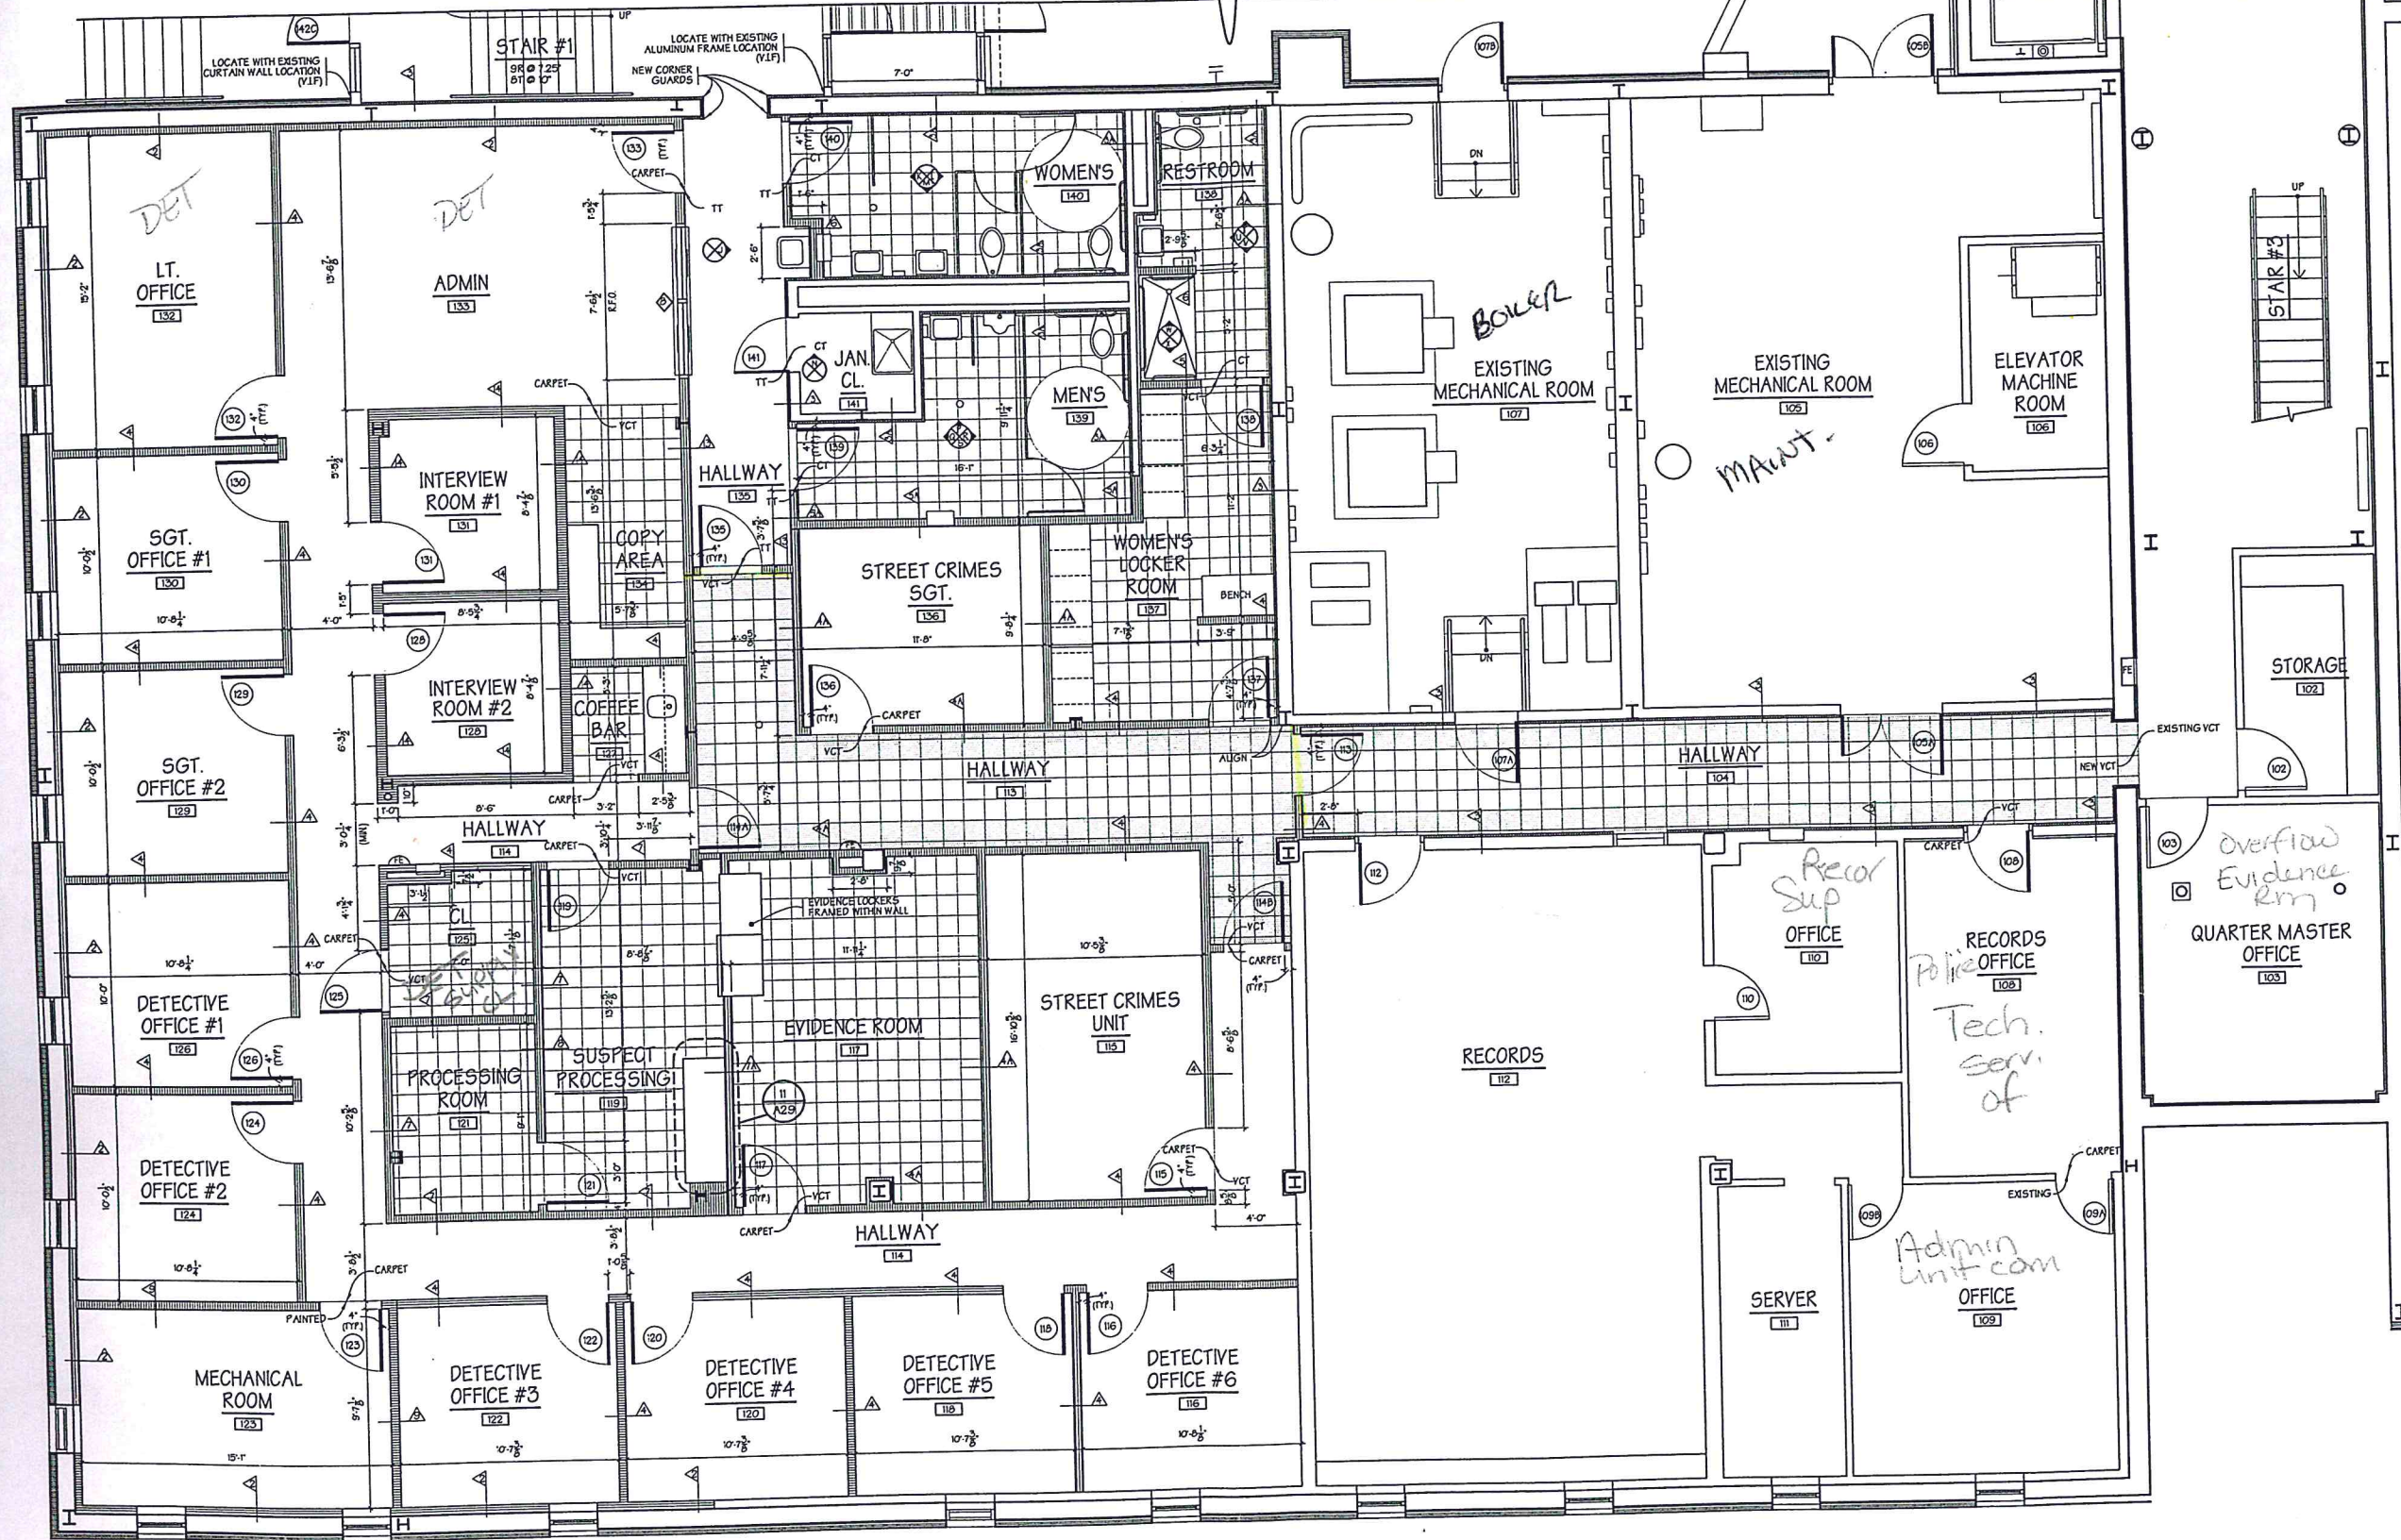

Copyright 2011 Carlos Raul Rodriguez Architect

Carlos Raul Rodriguez Architect
 1861 Browning Road
 Pennsauken, NJ 08110-2941
 (856) 663-9686 (856) 663-3216 FAX
 Carlos Raul Rodriguez, AIA, CID
 PA-RA-011487-X PHILA BUS LIC #9409
 'J 811788

ALL INFORMATION PROVIDED ON THIS DOCUMENT IS THE PROPERTY OF CARLOS RAUL RODRIGUEZ ARCHITECT. IT IS TO BE USED ONLY FOR THE PROJECT AND SITE SPECIFICALLY IDENTIFIED ON THIS DOCUMENT. IT IS NOT TO BE REPRODUCED OR TRANSMITTED IN ANY FORM OR BY ANY MEANS, ELECTRONIC OR MECHANICAL, INCLUDING PHOTOCOPYING, RECORDING, OR BY ANY INFORMATION STORAGE AND RETRIEVAL SYSTEM. WITHOUT THE WRITTEN PERMISSION OF CARLOS RAUL RODRIGUEZ ARCHITECT, ANY REPRODUCTION OR TRANSMISSION OF THIS DOCUMENT IS STRICTLY PROHIBITED. CARLOS RAUL RODRIGUEZ ARCHITECT IS AN AUTHORIZED ARCHITECT AS IDENTIFIED BY THE ARCHITECTURAL BOARD OF PENNSYLVANIA. CARLOS RAUL RODRIGUEZ ARCHITECT SHALL NOT BE HELD RESPONSIBLE FOR ANY DAMAGE TO PROPERTY OR PERSONS CAUSED BY OTHERS TO THESE DOCUMENTS.


NEW INTERIOR AND EXTERIOR ALTERATIONS TO THE MUNICIPAL COMPLEX
TOWNSHIP OF WILLINGBORO
 ONE S SALEM ROAD
 WILLINGBORO, NEW JERSEY 08046-2800
 BLOCK: 319 LOTS: 3 & 18
 APPLICANT: TOWNSHIP OF WILLINGBORO

ENLARGED FIRST FLOOR PLAN


DATE: 14 MAR 2011
 SHEET 18 OF 91
 PROJ. # 0908 DRAWN BY: JAT
 REVISIONS:

A4



1 ENLARGED FIRST FLOOR PLAN
 SCALE: 1/4" = 1'-0"

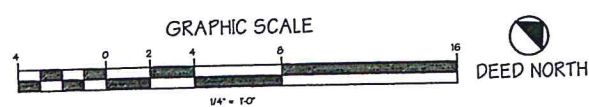

NOTE:
 1. ALL DIMENSIONS ARE TO FACE OF FINISHES UNLESS OTHERWISE INDICATED ON DRAWINGS.
 2. REFER TO DRAWING A30 FOR KEYS RESTROOM ELEVATIONS.

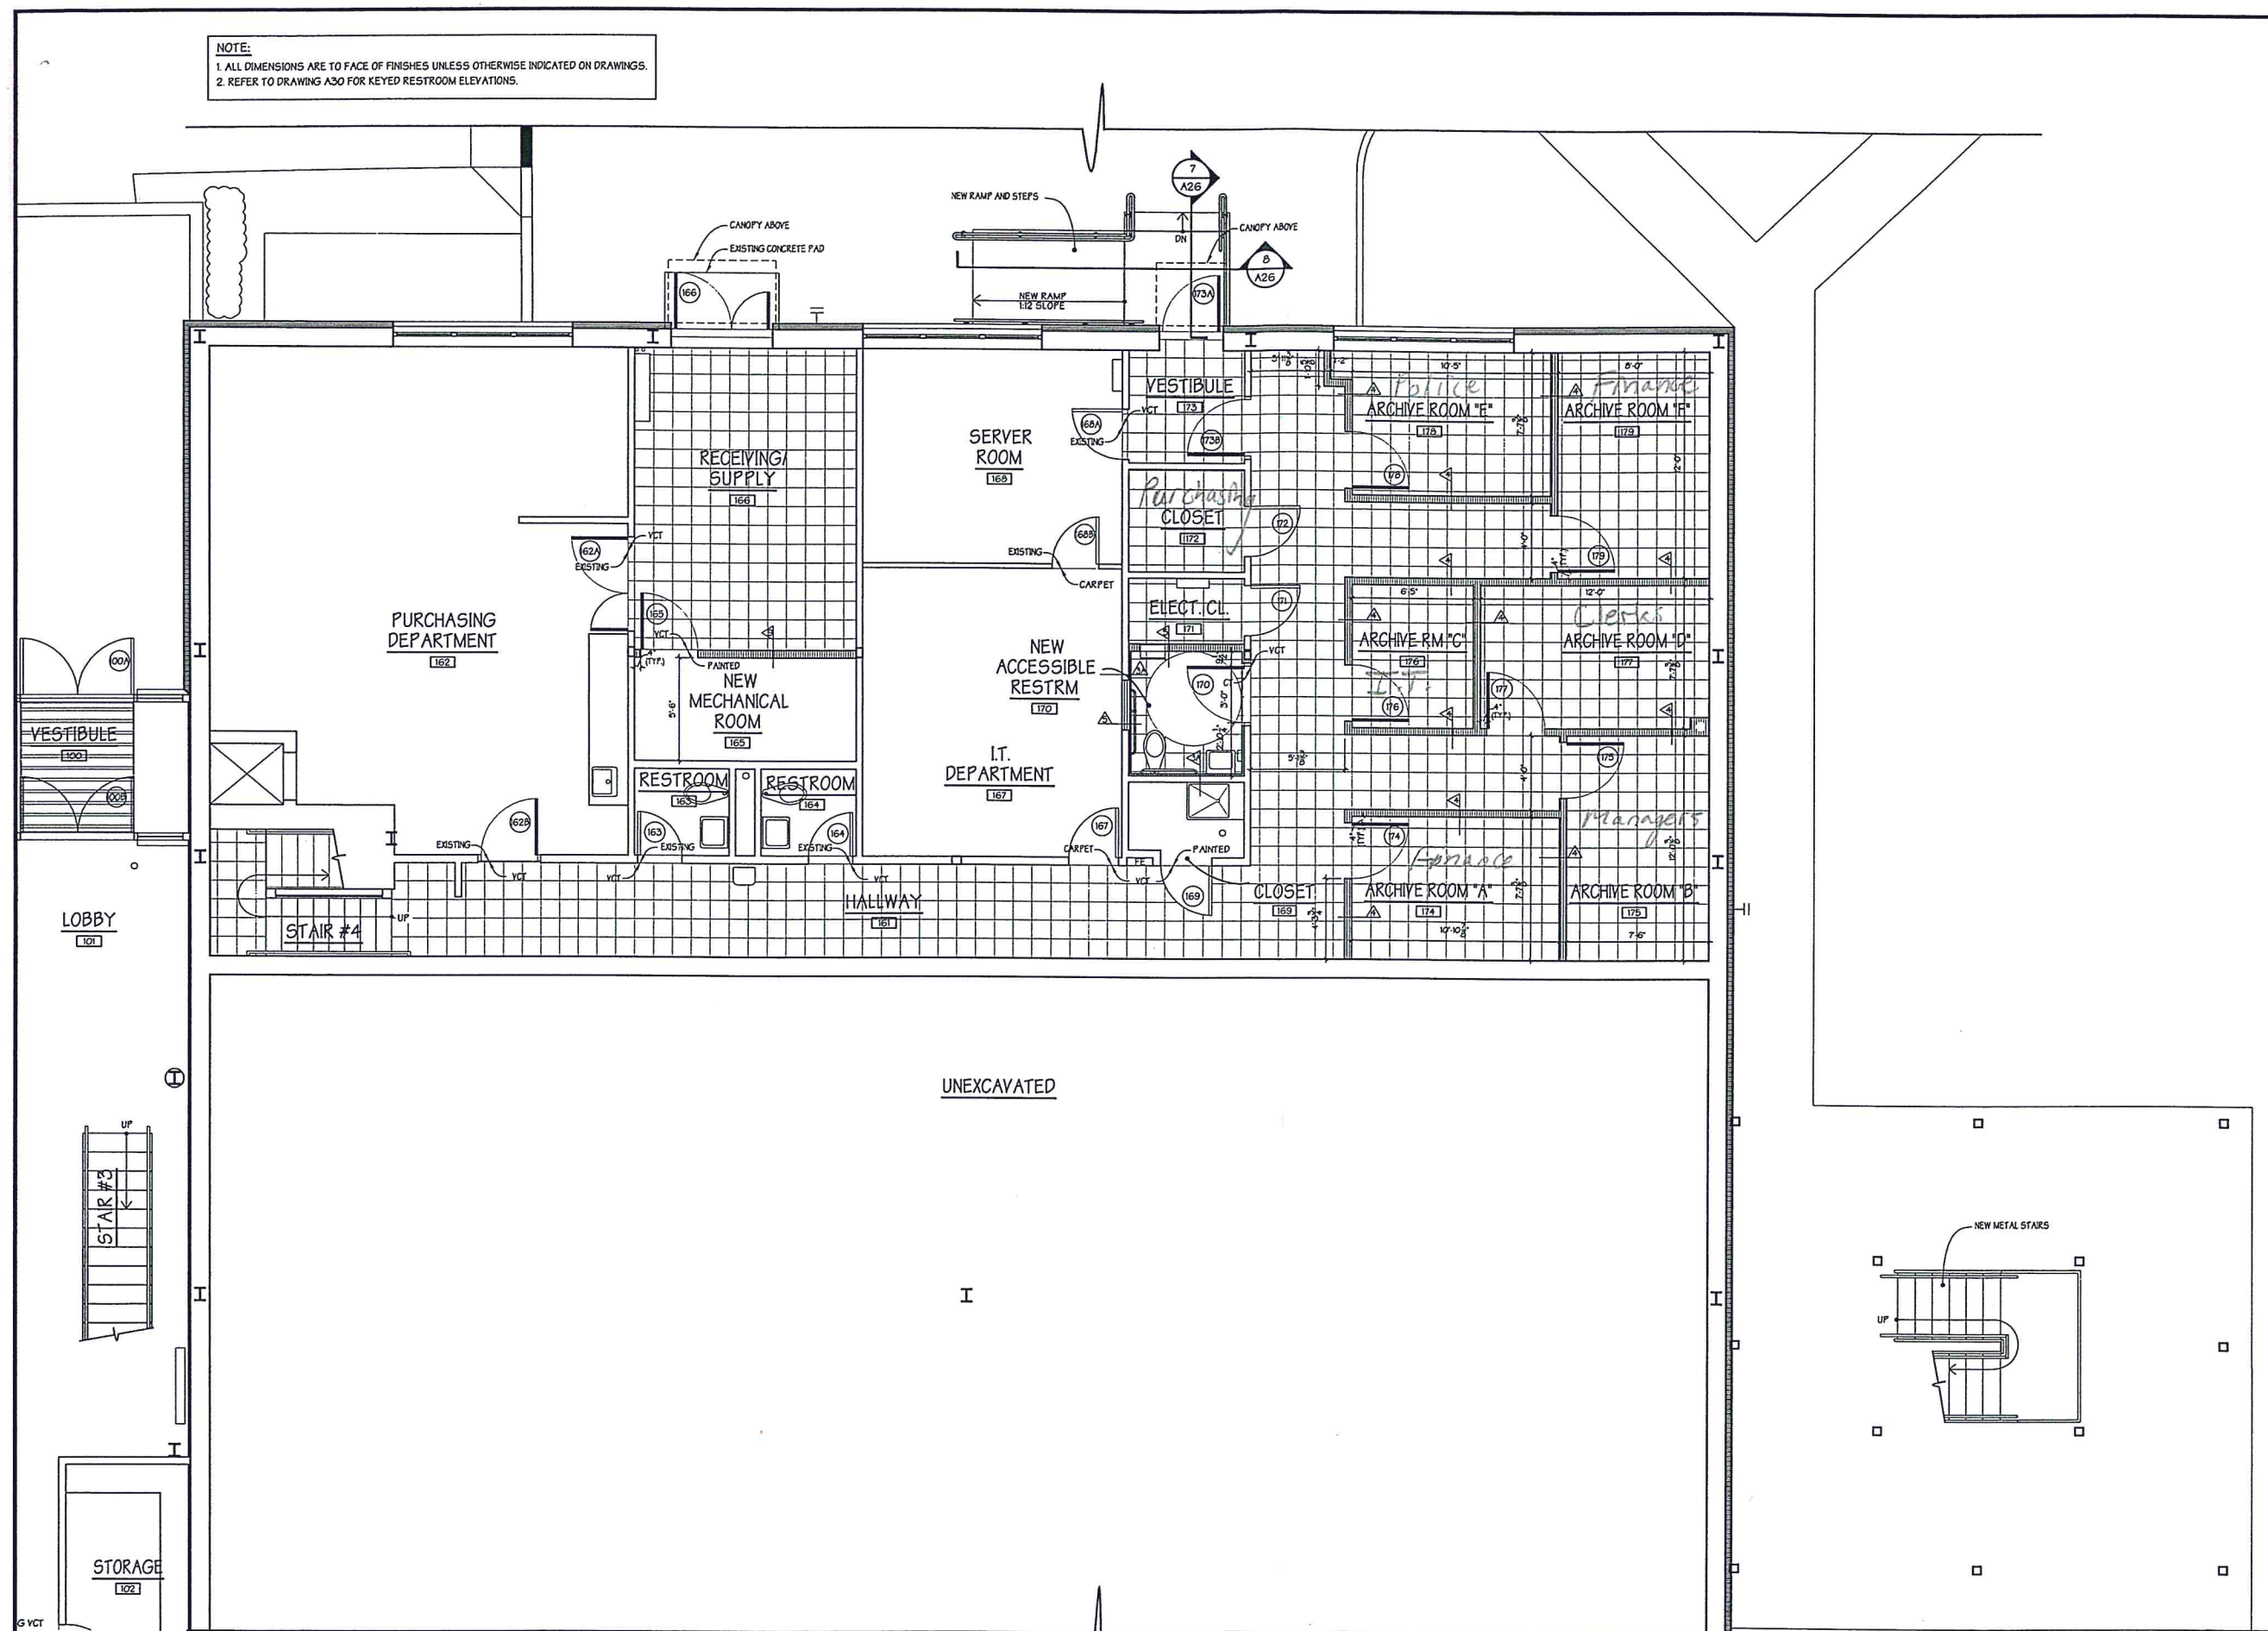

1 ENLARGED FIRST FLOOR PLAN
 SCALE: 1/4" = 1'-0"

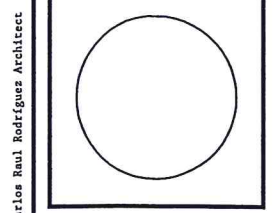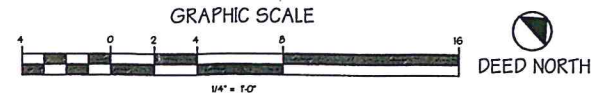

Copyright 2011 Carlos Raul Rodriguez Architect
Carlos Raul Rodriguez Architect
 1961 Browning Road
 Pennsauken, NJ 08110-2041
 (856) 663-0606 (856) 663-3216 FAX
 Carlos Raul Rodriguez, AIA, CID
 NJ #11738 PA RA-011487-X PHILA BUS LIC #9409

ALL INFORMATION PROVIDED ON THIS DOCUMENT IS THE PROPERTY OF THE ARCHITECT AND IS NOT TO BE COPIED, REPRODUCED OR OTHERWISE TRANSMITTED IN ANY FORM OR BY ANY MEANS WITHOUT THE ARCHITECT'S WRITTEN PERMISSION. ONLY DOCUMENTS THAT ARE BOUND AND SEALED BY THE ARCHITECT MAY BE RELIED UPON AS BEING AN ORIGINAL. CARLOS RAUL RODRIGUEZ ARCHITECT, CARLOS RAUL RODRIGUEZ ARCHITECT, CARLOS RAUL RODRIGUEZ ARCHITECT IS RESPONSIBLE FOR ANY ALTERATIONS AND/OR MODIFICATIONS MADE BY OTHERS TO THESE DOCUMENTS.


NEW INTERIOR AND EXTERIOR ALTERATIONS TO THE MUNICIPAL COMPLEX
TOWNSHIP OF WILLINGBORO
 ONE SALEM ROAD
 WILLINGBORO, NEW JERSEY 08046-2800
 BLOCK: 319 LOTS: 3 & 19
 APPLICANT: TOWNSHIP OF WILLINGBORO

ENLARGED FIRST FLOOR PLAN



DATE: 14 MAR 2011
 SHEET: 19 OF 91
 PROJ. # 0908 DRAWN BY: JAT
 REVISIONS:

A5

NOTE:
 1. ALL DIMENSIONS ARE TO FACE OF FINISHES UNLESS OTHERWISE INDICATED ON DRAWINGS.
 2. REFER TO DRAWING A30 FOR KEYED RESTROOM ELEVATIONS.

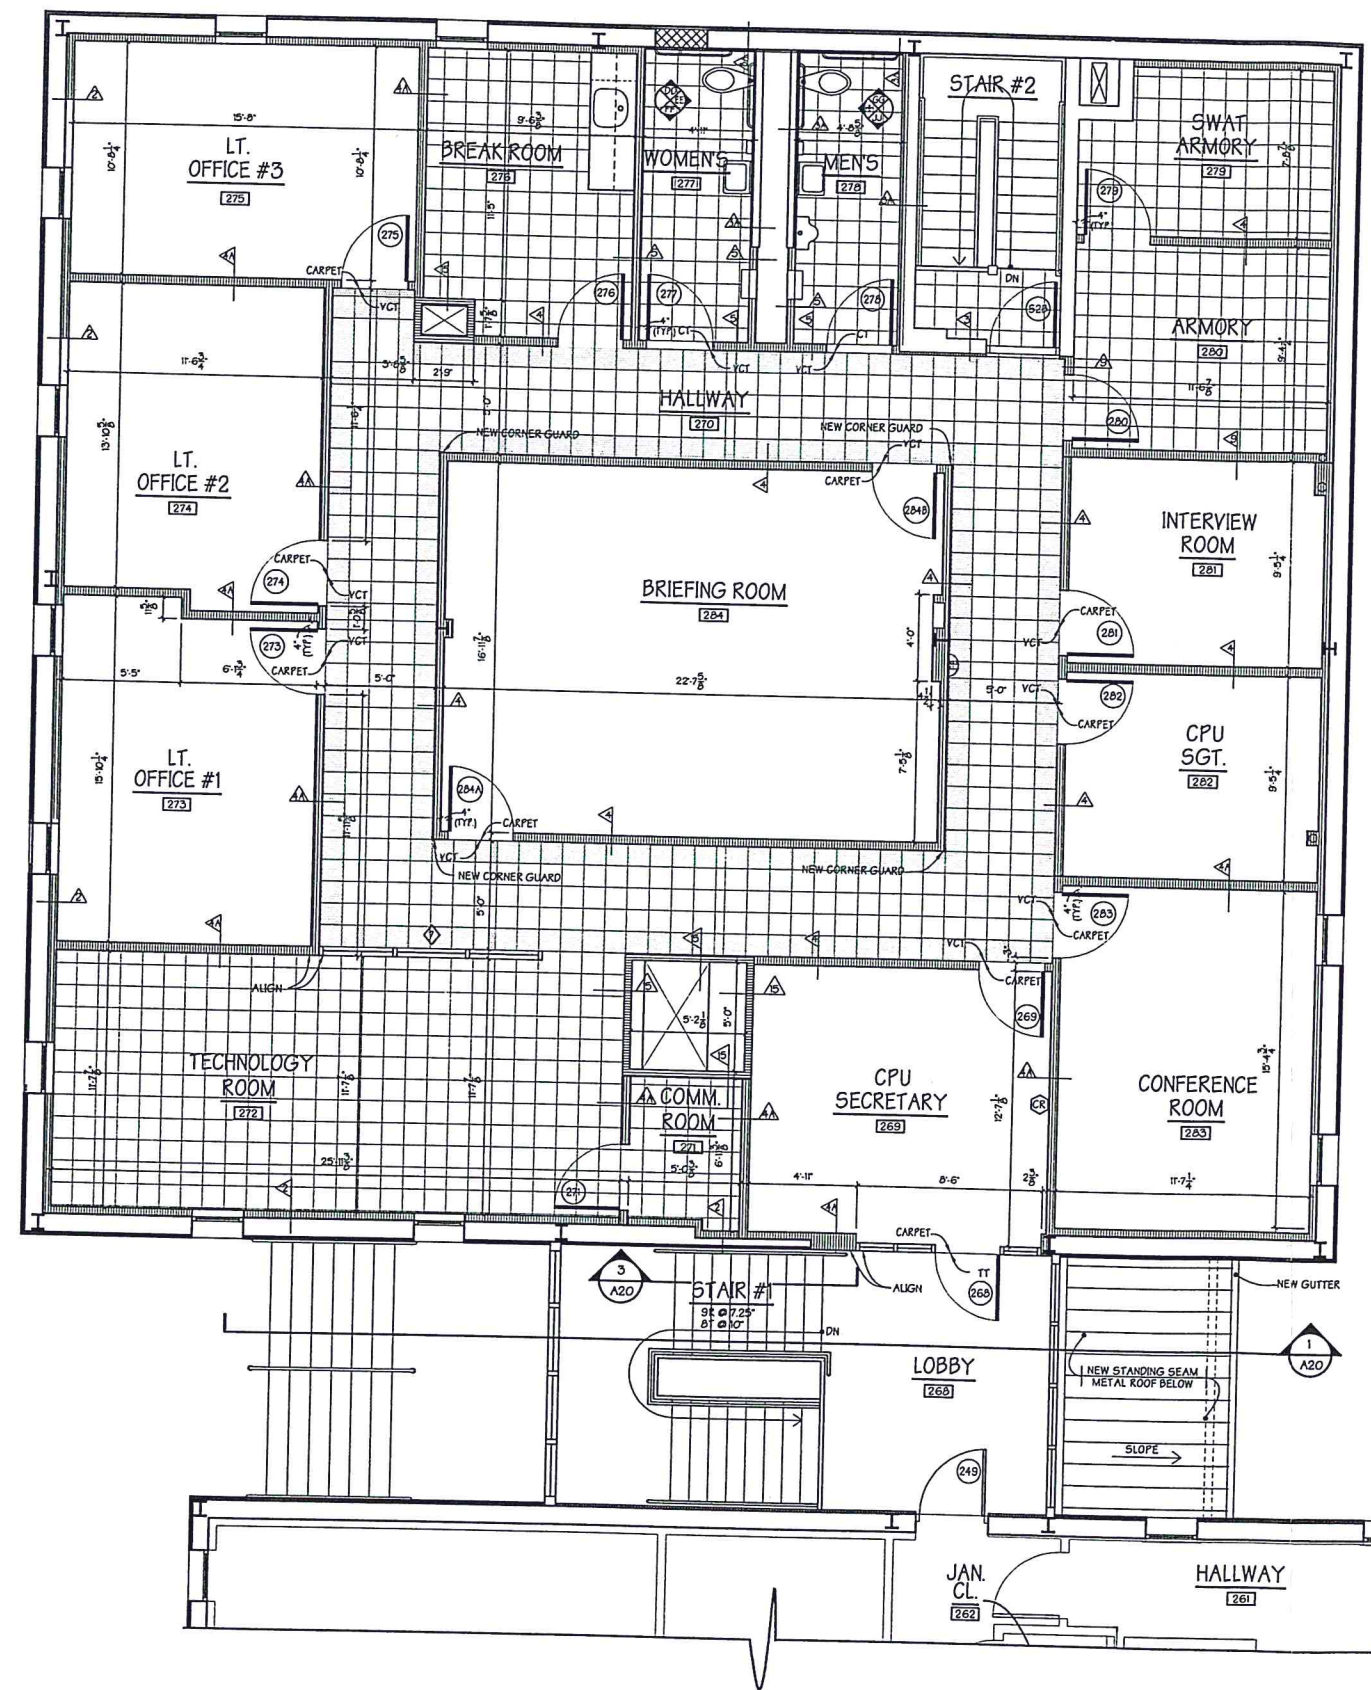


① ENLARGED SECOND FLOOR PLAN
 SCALE: 1/4" = 1'-0"

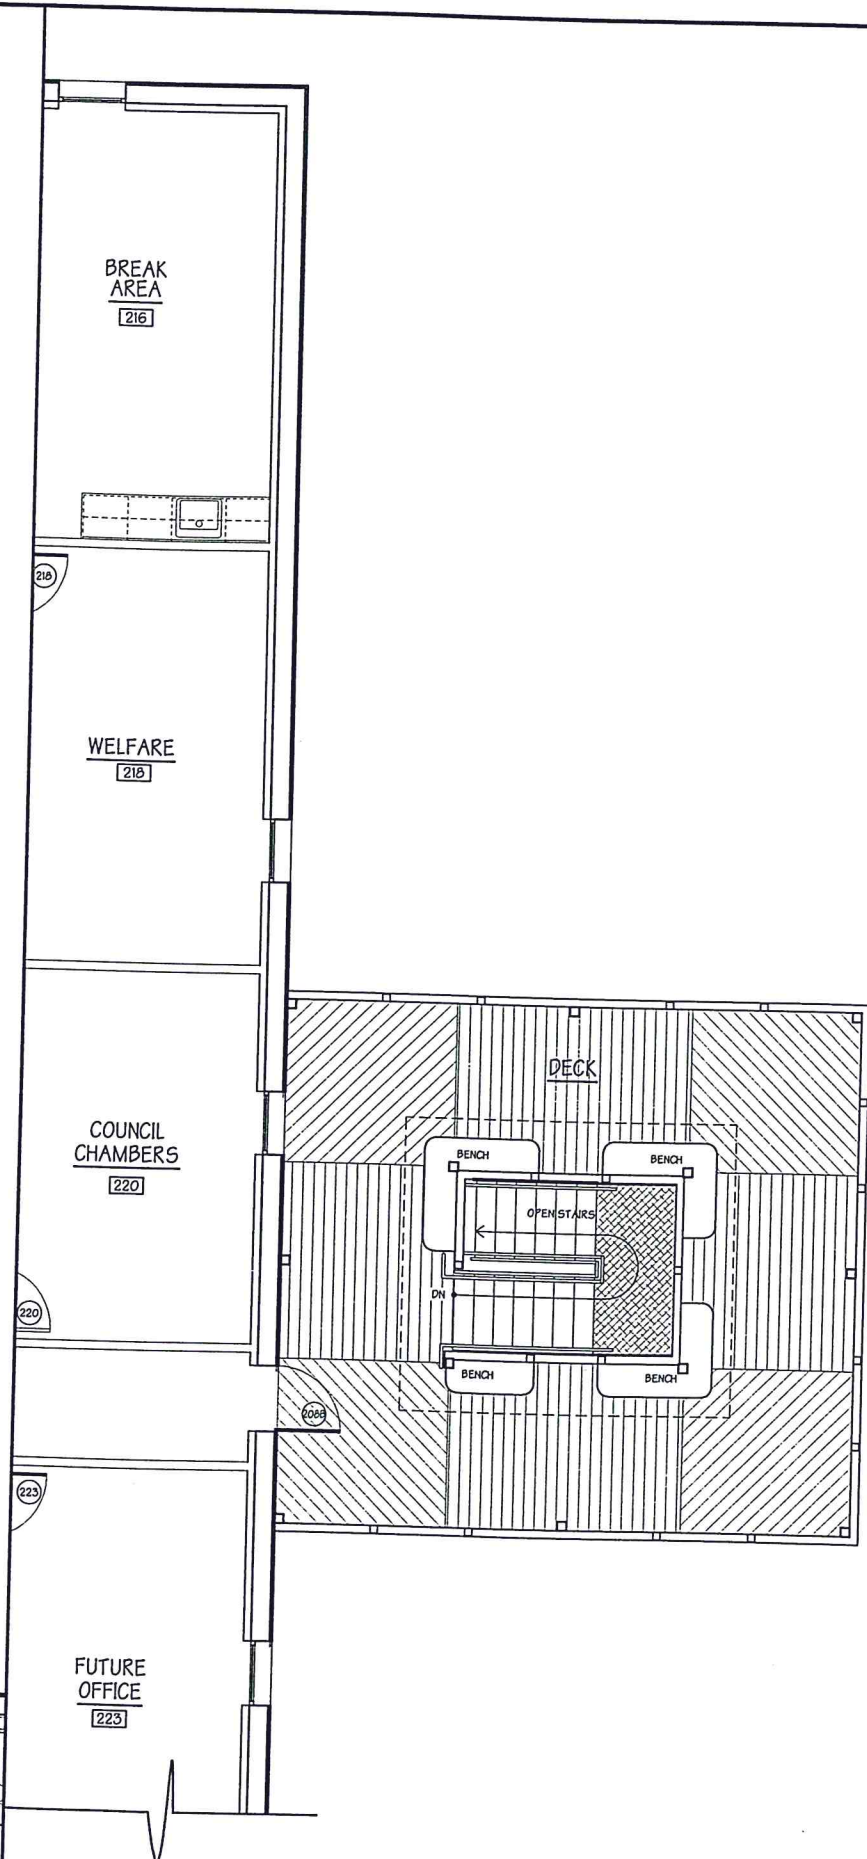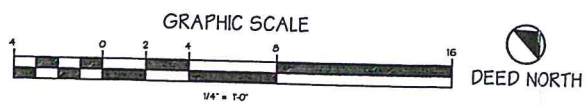

② ENLARGED SECOND FLOOR PLAN
 SCALE: 1/4" = 1'-0"

© Copyright 2011 Carlos Raul Rodriguez Architect

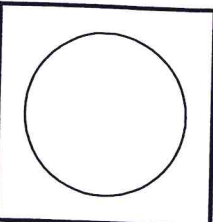

Carlos Raul Rodriguez Architect
 1861 Browning Road
 Pennsauken, NJ 08110-2941
 (856) 663-6606 (856) 663-3216 FAX
 Carlos Raul Rodriguez, AIA, CID
 PA #RA-011487-X PHILA BUS LIC #94609
 NJ #11798

ALL INFORMATION PROVIDED ON THIS DRAWING IS THE PROPERTY OF CARLOS RAUL RODRIGUEZ ARCHITECT AND IS NOT TO BE COPIED, REPRODUCED, OR TRANSMITTED IN ANY FORM OR BY ANY MEANS, ELECTRONIC OR MECHANICAL, INCLUDING PHOTOCOPYING, RECORDING, OR BY ANY INFORMATION STORAGE AND RETRIEVAL SYSTEM, WITHOUT THE WRITTEN PERMISSION OF CARLOS RAUL RODRIGUEZ ARCHITECT. ANY UNAUTHORIZED USE OF THIS DRAWING IS STRICTLY PROHIBITED. CARLOS RAUL RODRIGUEZ ARCHITECT SHALL BE RESPONSIBLE FOR ANY ALTERATIONS TO THESE DOCUMENTS BY OTHERS TO THESE DOCUMENTS.

NEW INTERIOR AND EXTERIOR ALTERATIONS TO THE MUNICIPAL COMPLEX
TOWNSHIP OF WILLINGBORO
 ONE SALEM ROAD
 WILLINGBORO, NEW JERSEY 08046-2800
 BLOCK: 319 LOTS: 3 & 1B
 APPLICANT: TOWNSHIP OF WILLINGBORO

ENLARGED SECOND FLOOR PLAN

DATE: 14 MAR 2011
 SHEET 20 OF 91
 PROJ. # 0908 DRAWN BY: JAT
 REVISIONS: