

PLAN KEY NOTES



- 1 ADA COMPLIANT DRINKING FOUNTAIN.
- 2 G.C. TO PROVIDE KNOX BOX, W/ SUPERVISORY SIGNAL CAPABILITIES. CONTACT BUILDING INSPECTOR FOR CONFIRMATION PRIOR TO ORDERING. WIRING SHALL RUN IN WINDOW FRAME. (EXPOSED CONDUIT IS NOT ACCEPTABLE.)
- 3 LINE OF SOFFIT ABOVE
- 4 NEW SLOPING CONCRETE SLAB OVER EXIST. CONCRETE SLAB. REFER TO STRUCTURAL DWGS. AND DTL. 1/A4.4. NEW SLAB SHALL EXTEND OVER ENTIRE SEATING AREA.
- 5 INFILL RECESSED EXISTING CONCRETE FLOOR.
- 6 COUNTER AND SHELVES. REFER TO DETAIL. (PROVIDE BLOCKING).
- 7 DECORATIVE ARCHITECTURAL COLUMN COVER. SEE DETAIL 7/A.1. LETTER IN () INDICATES COLUMN TYPE.
- 8 S.S. EXPANSION JOINT TO MATCH EXISTING
- 9 CORNER GUARD (S.S.)
- 10 PROVIDE 3/4" MDF SHELVES W/ 1-1/2" CONT. EDGE BAND (CLEAR SEALED) ON FLOOR TO CEILING. ADJ. STANDARDS @ 18" O.C. # IN () = # OF SHELVES.
- 11 PROVIDE LINTEL AS PER STRUCTURAL DRAWINGS
- 12 CASEWORK & COUNTERS AS PER DETAILS.
- 13 RECEPTION DESK AS PER DETAILS.
- 14 EXISTING BRICK PIERS. CLEAN, POINT, & REPAIR AS REQUIRED FOR A UNIFORM FINISH & APPEARANCE.

WALL TYPE LEGEND

- 3.5" METAL STUDS WITH SOUND INSULATION
- 6" METAL STUDS WITH SOUND INSULATION
- 2.1/2" METAL STUDS W/ G.W.B. ON ROOM SIDE ONLY
- CHASE WALL, TYP.
- 1" METAL STUDS W/BRIDGING
- 1.5" METAL STUDS W/ G.W.B. ON ROOM SIDE ONLY


GENERAL NOTES

- 1. G.W.B. INTERIOR PARTITIONS ARE TYPE UNLESS OTHERWISE NOTED. ALL PARTITIONS SHALL EXTEND FROM FLOOR SLAB TO UNDERSIDE OF DECK.
- 2. F.E. = FIRE EXTINGUISHER
- 3. F.E.C. = FIRE EXTINGUISHER CABINET
- 4. REFER TO SHEET A1.01 FOR DOOR SCHEDULE
- 5. REFER TO SHEET A1.03 FOR EXTERIOR WINDOW SCHEDULE
- 6. REFER TO SHEET A1.03 FOR INTERIOR WINDOW SCHEDULE
- 7. REFER TO SHEET A1.02 FOR ROOM FINISH SCHEDULE
- 8. REFER TO DRAWINGS A4.1 & A4.2 FOR LARGER SCALE FLOOR PLANS.
- 9. DIMENSIONS LOCATING STEEL STUD PARTITIONS ARE TO THE FACE OF STUD
- 10. ALL INTERIOR EXPOSED STEEL SHALL BE SCRAPPED, SANDED, & PAINTED AS PER SPECIFICATIONS.

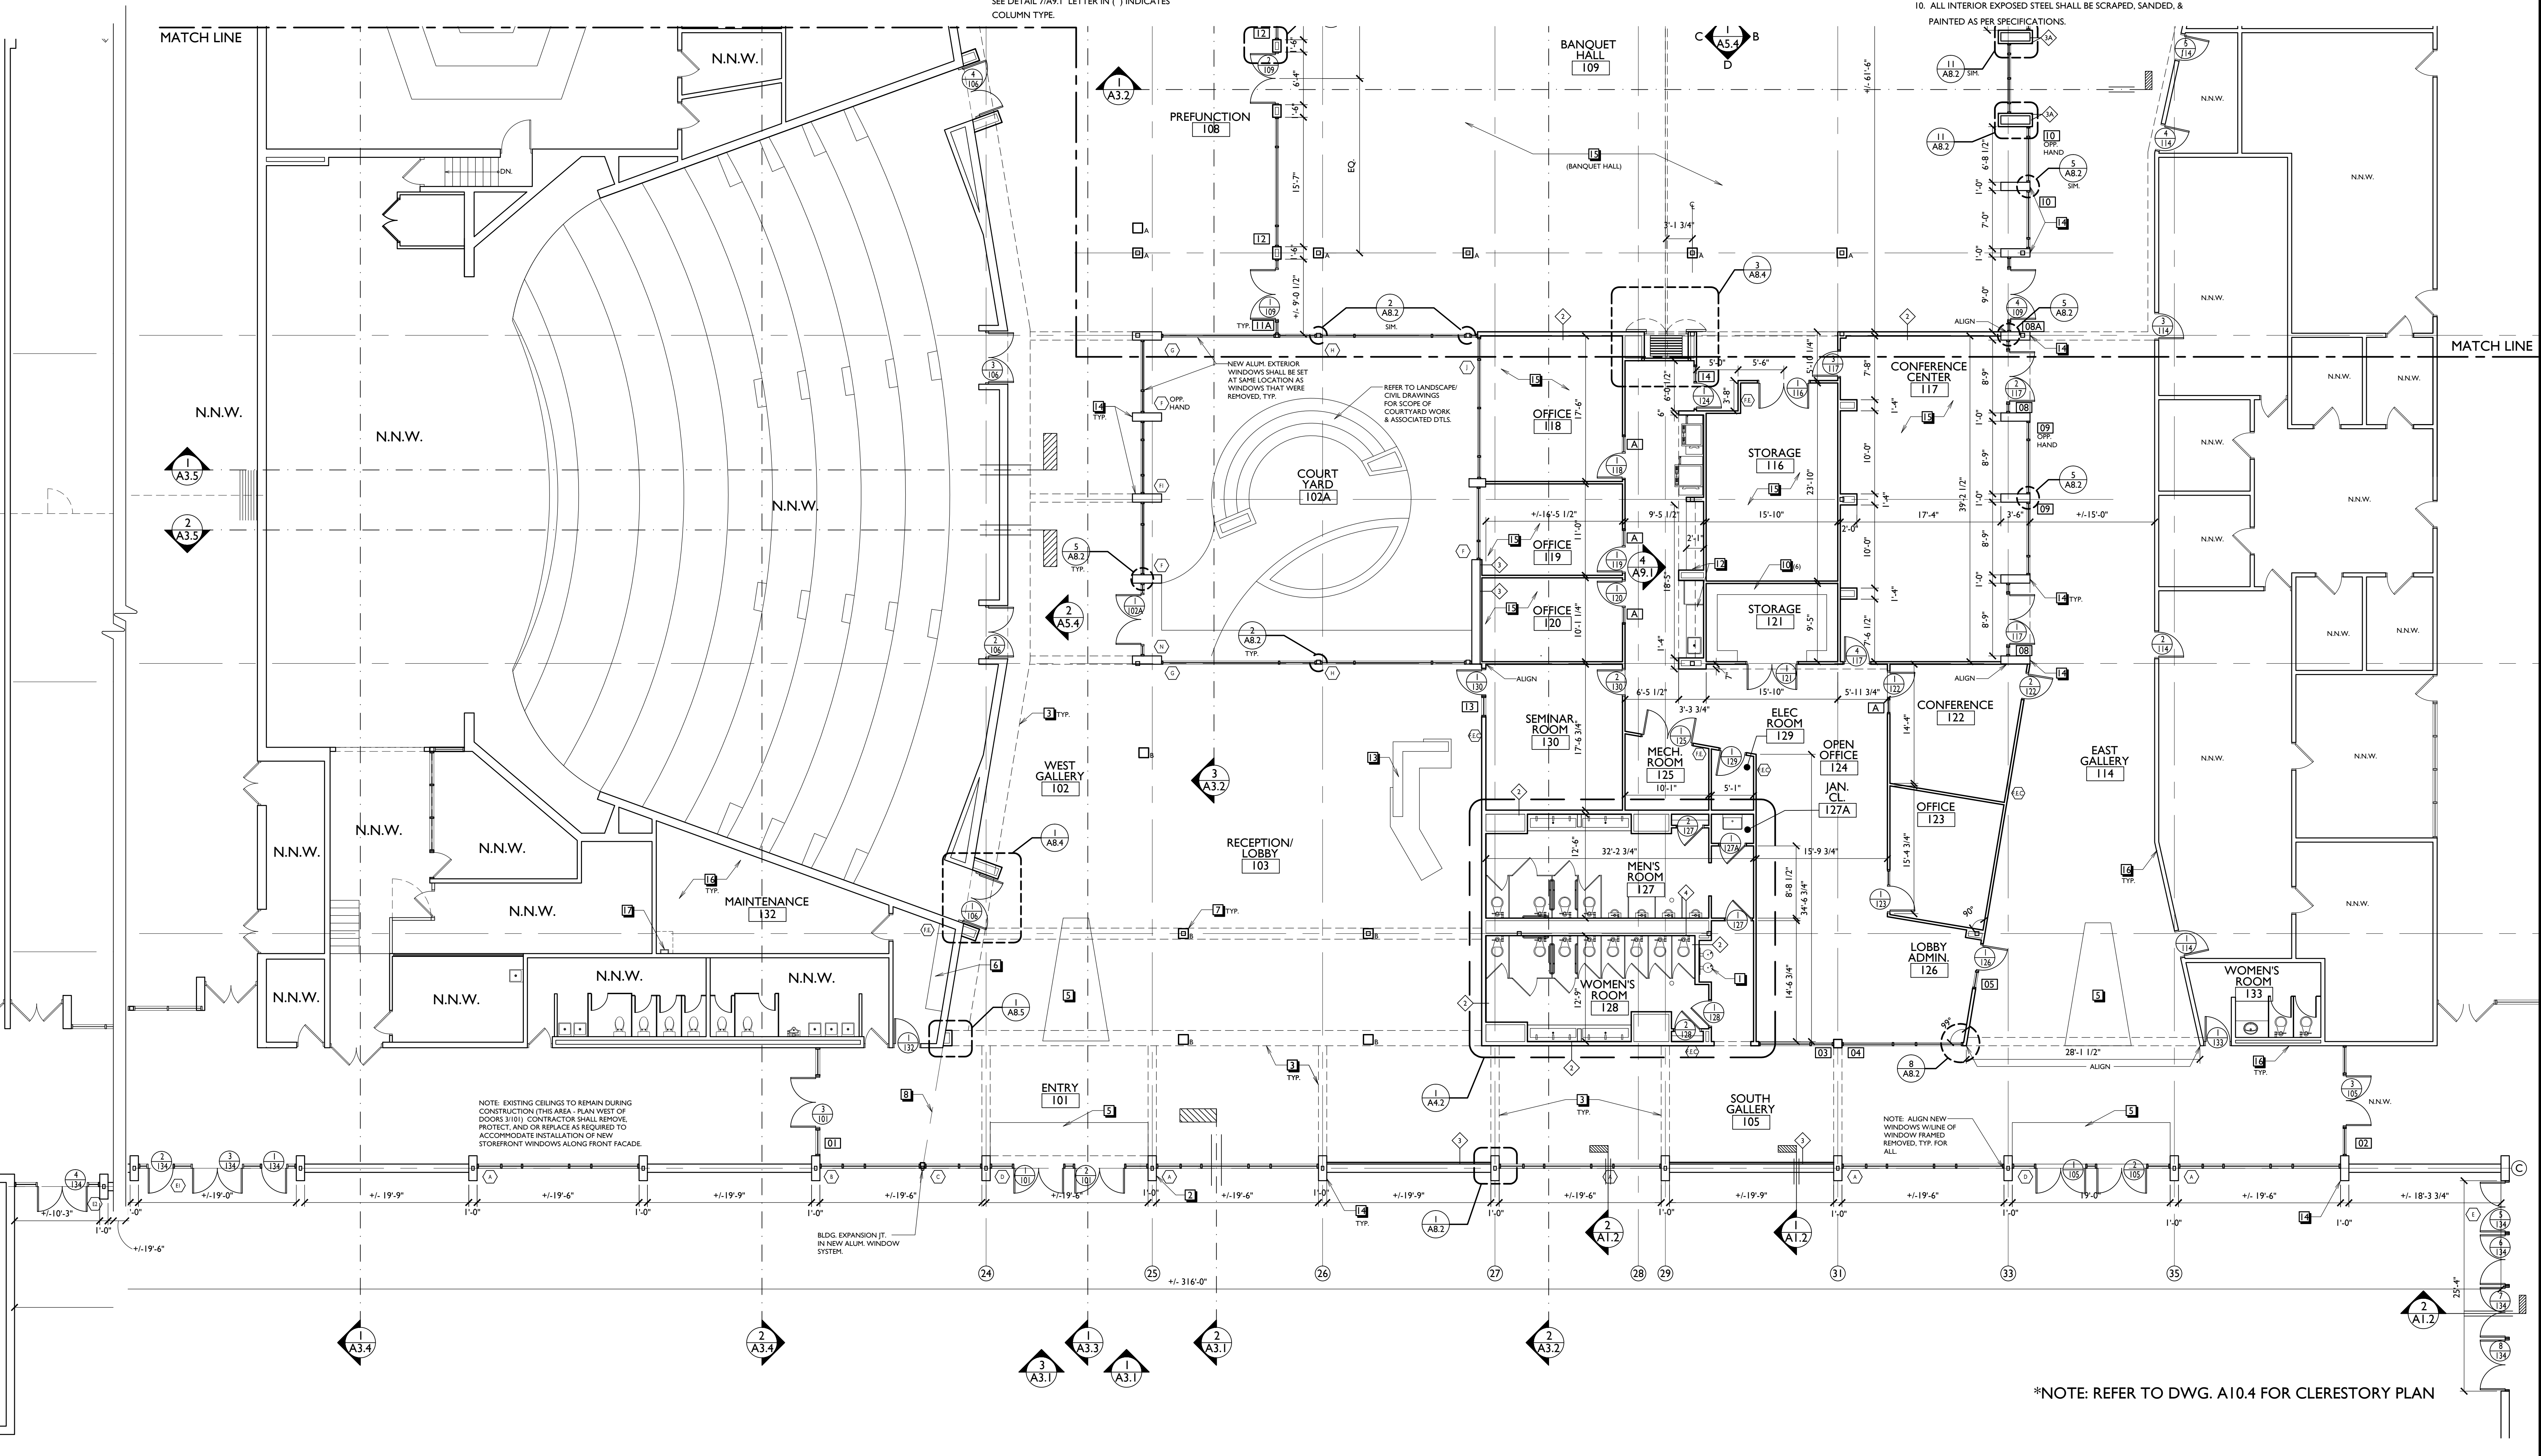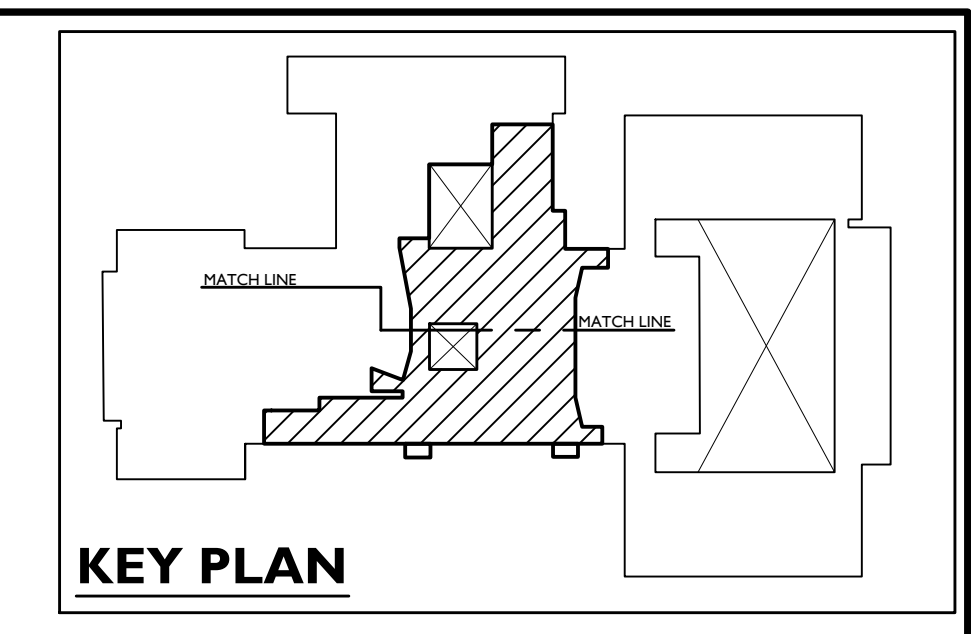



*NOTE: REFER TO DWG. A1.04 FOR CLERESTORY PLAN

1
A2.1 PARTIAL GROUND FLOOR PLAN
SCALE: 1/8" = 1'-0"
NOTE CHANGE IN SCALE FROM DEMO PLAN.

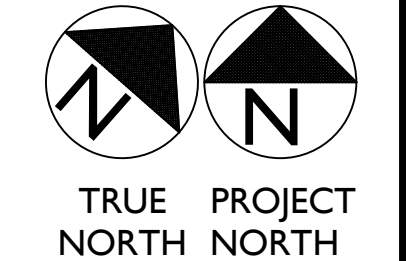


Construction Issue Date:	
Drawn By:	JPH
Checked By:	JPH
Scale:	AS NOTED

Sheet Name:	PARTIAL GROUND FLOOR PLAN
Progress Prints:	2013.05.22: PRELIM. PERMIT DWGS
Revisions:	2014.01.13: BIDDING

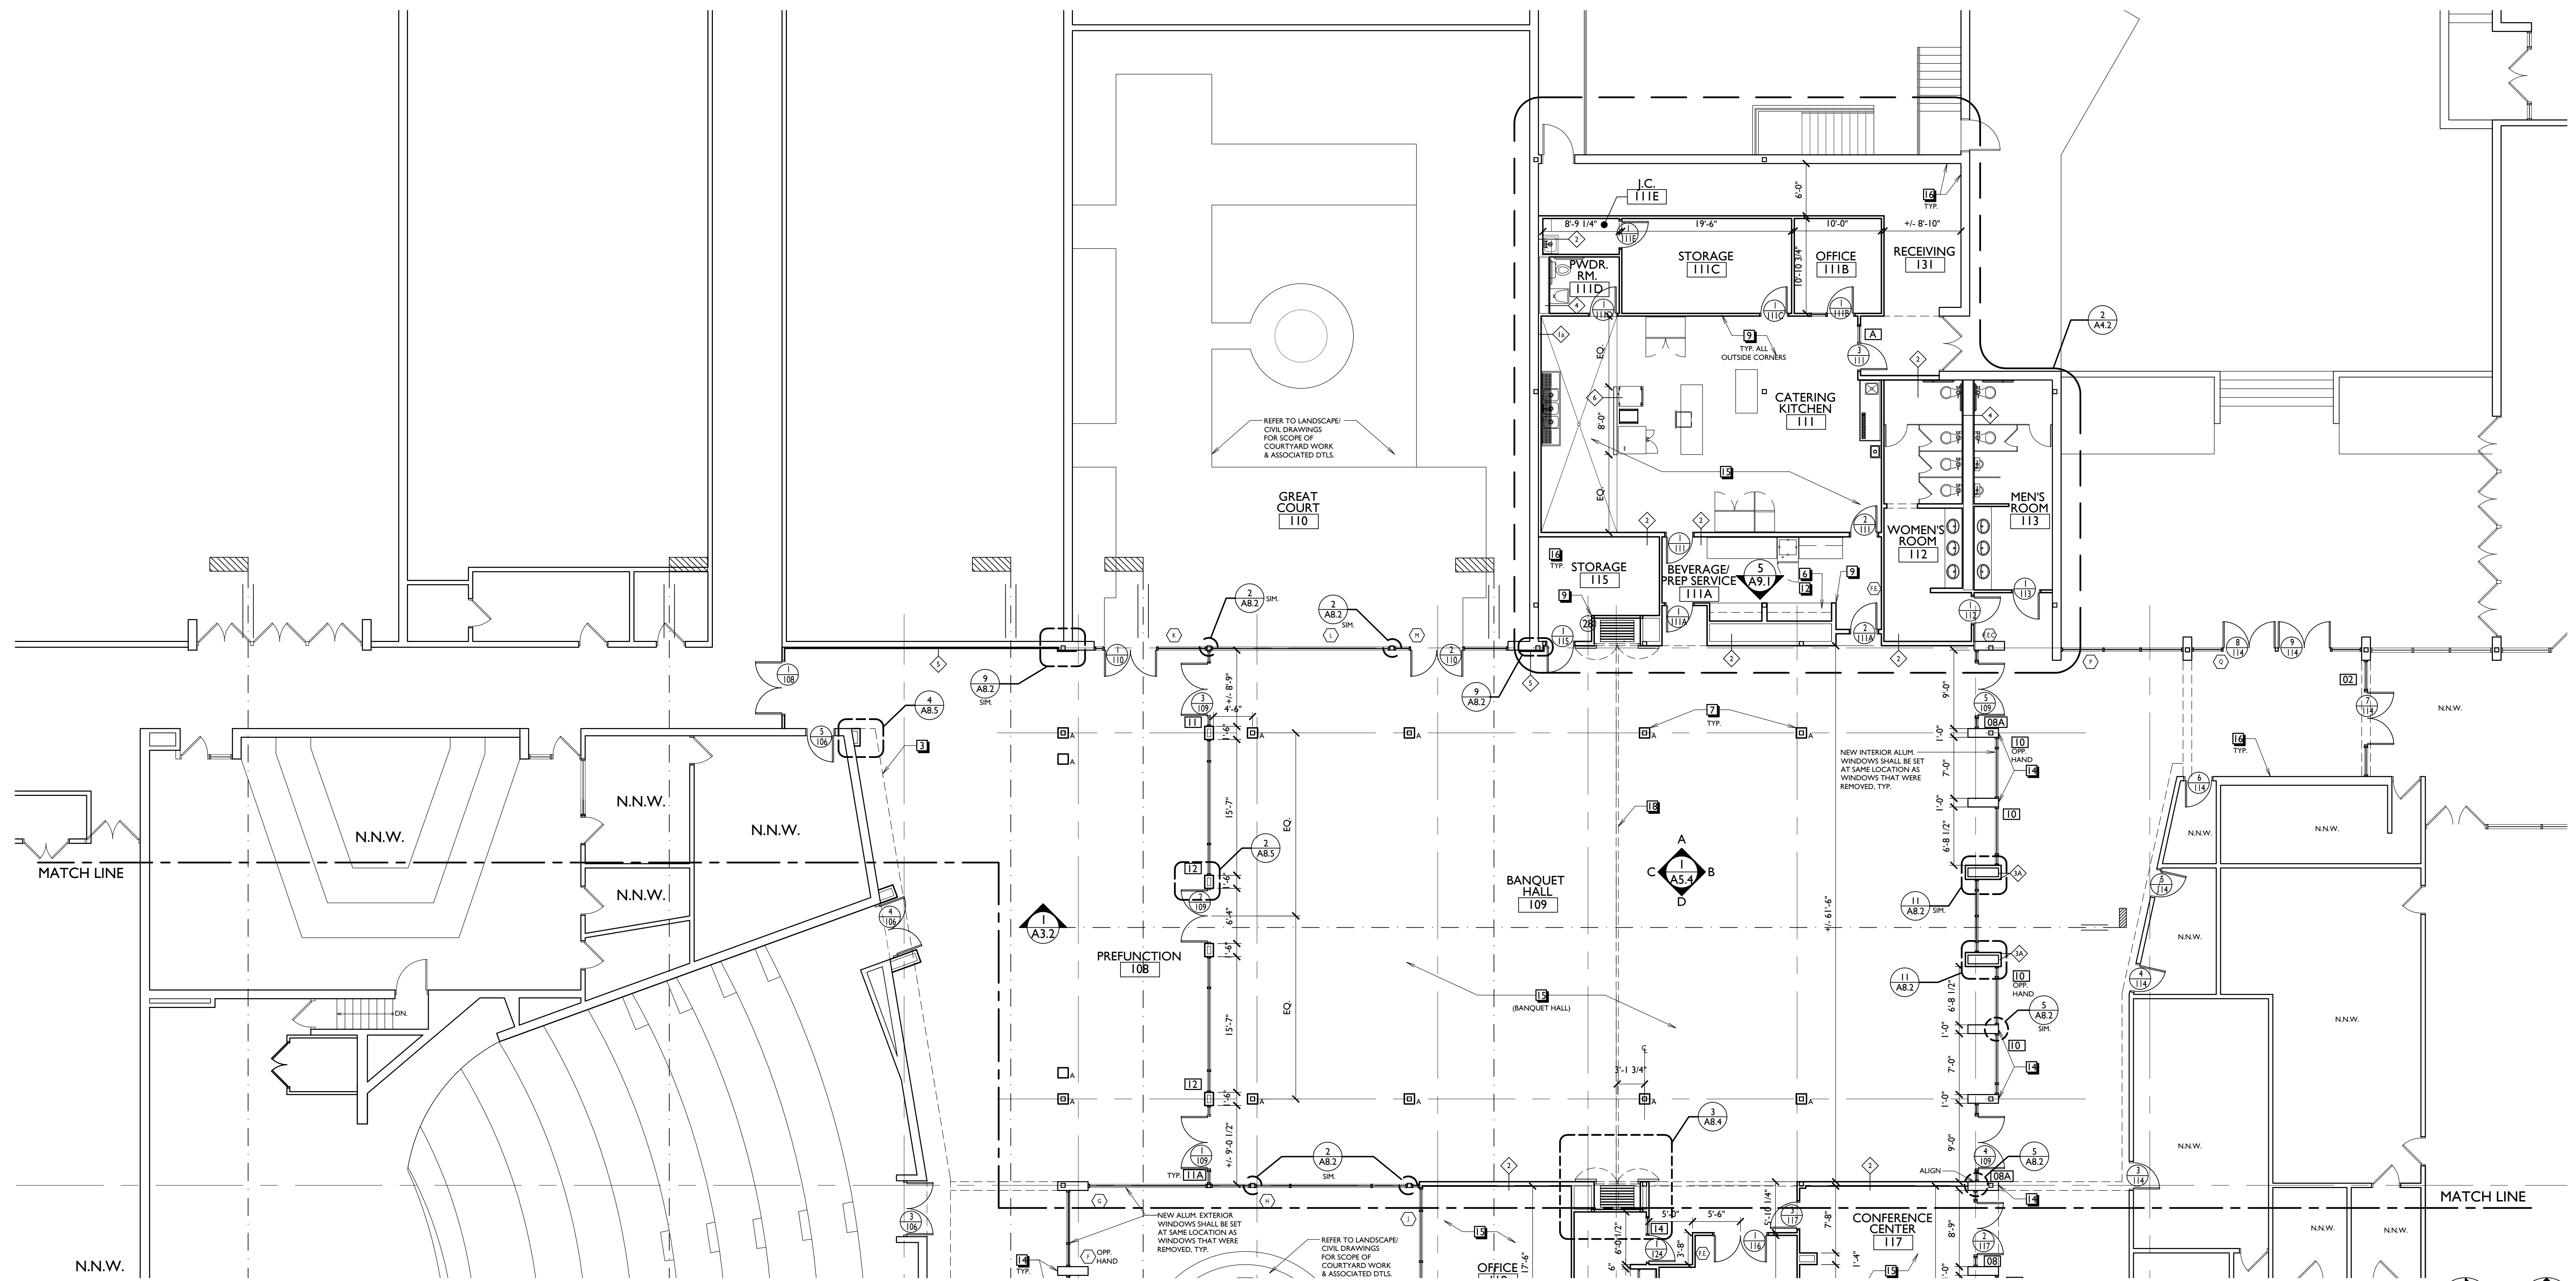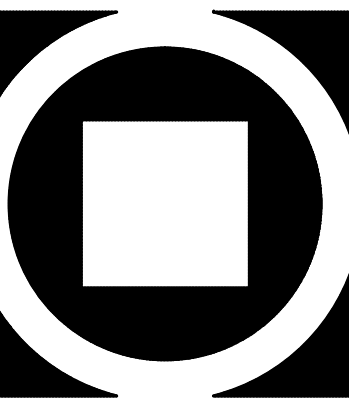

I PARTIAL GROUND FLOOR PLAN
A2.2 SCALE: 1/8" = 1'-0"
 NOTE CHANGE IN SCALE FROM DEMO PLAN.

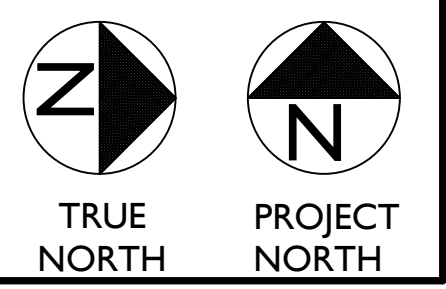

**RENOVATIONS TO THE JOHN F. KENNEDY
 COMMUNITY CENTER
 PERFORMANCE ARTS &
 CONFERENCE/BANQUET FACILITY
 (Re-Advertisement)
 WILLINGBORO, NEW JERSEY**

Construction Issue Date:
 Drawn By: JPH
 Checked By: JPH
 Scale: AS NOTED

Sheet Name:	PARTIAL GROUND FLOOR PLAN
Progress Prints:	2013.05.22: PRELIM PERMIT DWGS
Revisions:	2014.01.15: BIDDING

A2.2