


DATE: 04/20/2020 11:58 AM PROJECT: 38 IRONSIDE COURT SITE IMPROVEMENTS

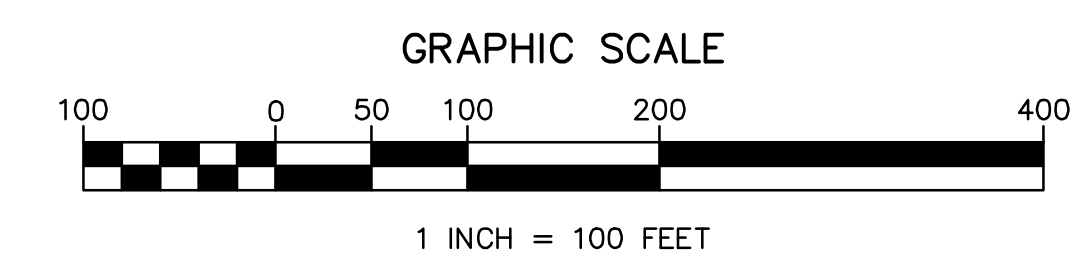

04/20/2020	1	INITIAL SUBMISSION	TPBJ	TPBJ
ISSUE DATE	ISSUE NO.	SUBMISSION/REVISION	BY	APPR.
		38 IRONSIDE COURT SITE IMPROVEMENTS		
64 E. Uwchlan Ave. #249; Exton, PA 19341 ph (610) 942-4233 www.mohawkldc.com Certificate of Authorization #24GA28213300		BLOCK 13 LOT 8.20 WILLINGBORO TOWNSHIP, BURLINGTON COUNTY, NEW JERSEY		
		AERIAL EXHIBIT		
		NACOM COMPANIES, INC. 710 IRISH HILL ROAD RUNNEMEDE, NEW JERSEY 08078		
		THOMAS P. BECHARD, JR., P.E. PROFESSIONAL ENGINEER NEW JERSEY LICENSE NO. 24GE04524900		
SCALE: 1" = 100'		DRAWING NO. C2301		
APPROVED: TPBJ		SHEET 1 OF 1		
DRAWN BY: TPBJ				